


20'-0" 64'-6" 44'-6"

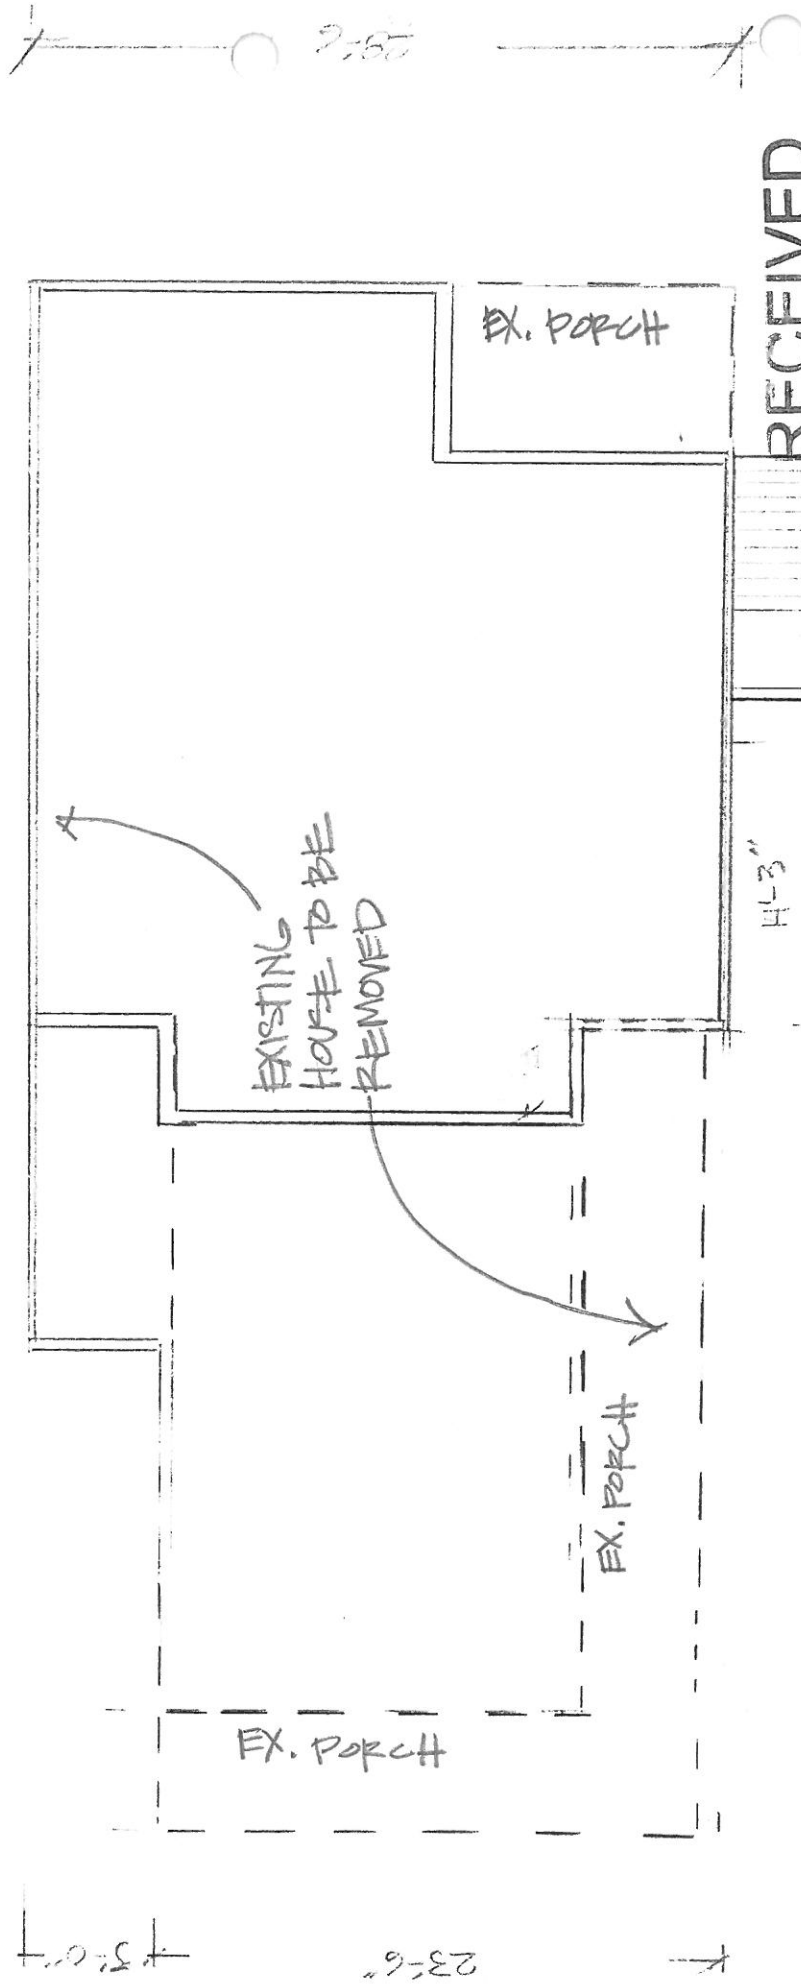


RECEIVED

SEP 04 2015


CLARKSON &  
DESIGN SERVICES

EXISTING FOUNDATION

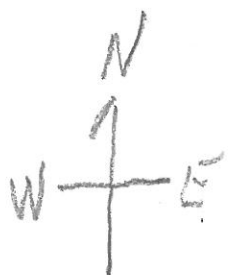

FRANK E BRADY MOSSER  
553 WAINWRIGHT AVE  
LOUISVILLE KY 40217

SCALE 1/8" = 1'  
8.23.2015  
VARIANCE

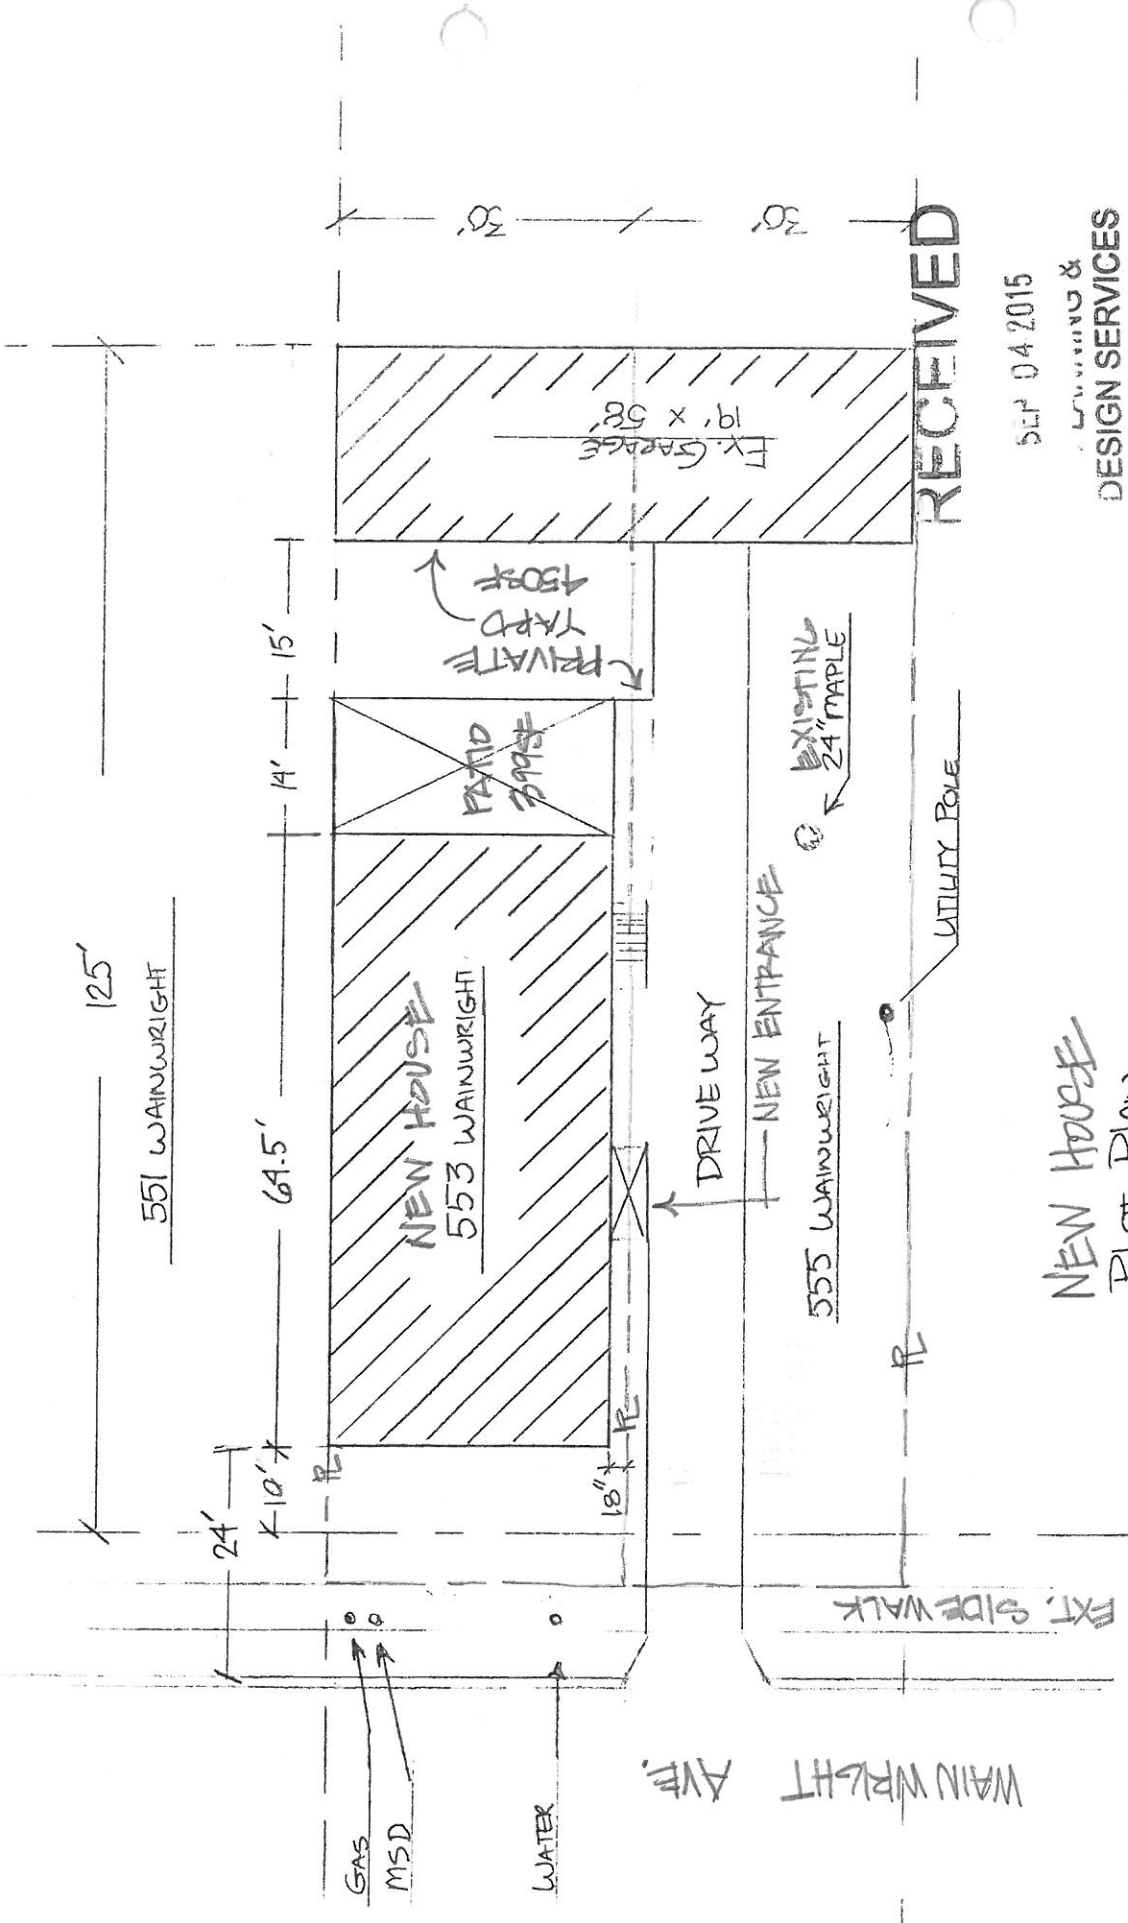

RECEIVED

SEP 04 2015

LANDSCAPING &  
DESIGN SERVICES

FRANK & BRENDAN MOSSEX

553 WAINWRIGHT AVE

LOUISVILLE KY 40217

DATE 8.23.2015

NEW HOUSE  
PLOT PLAN

SCALE 1" = 20'

3,750 SF LOT

750 SF (20%) PRIVATE YARD REQ.

849 SF PRIVATE YARD PROVIDED





15 VARIANCE 1054

15VARIAALE1054

DESIGN SERVICES

SEP 04 2015

RECEIVED

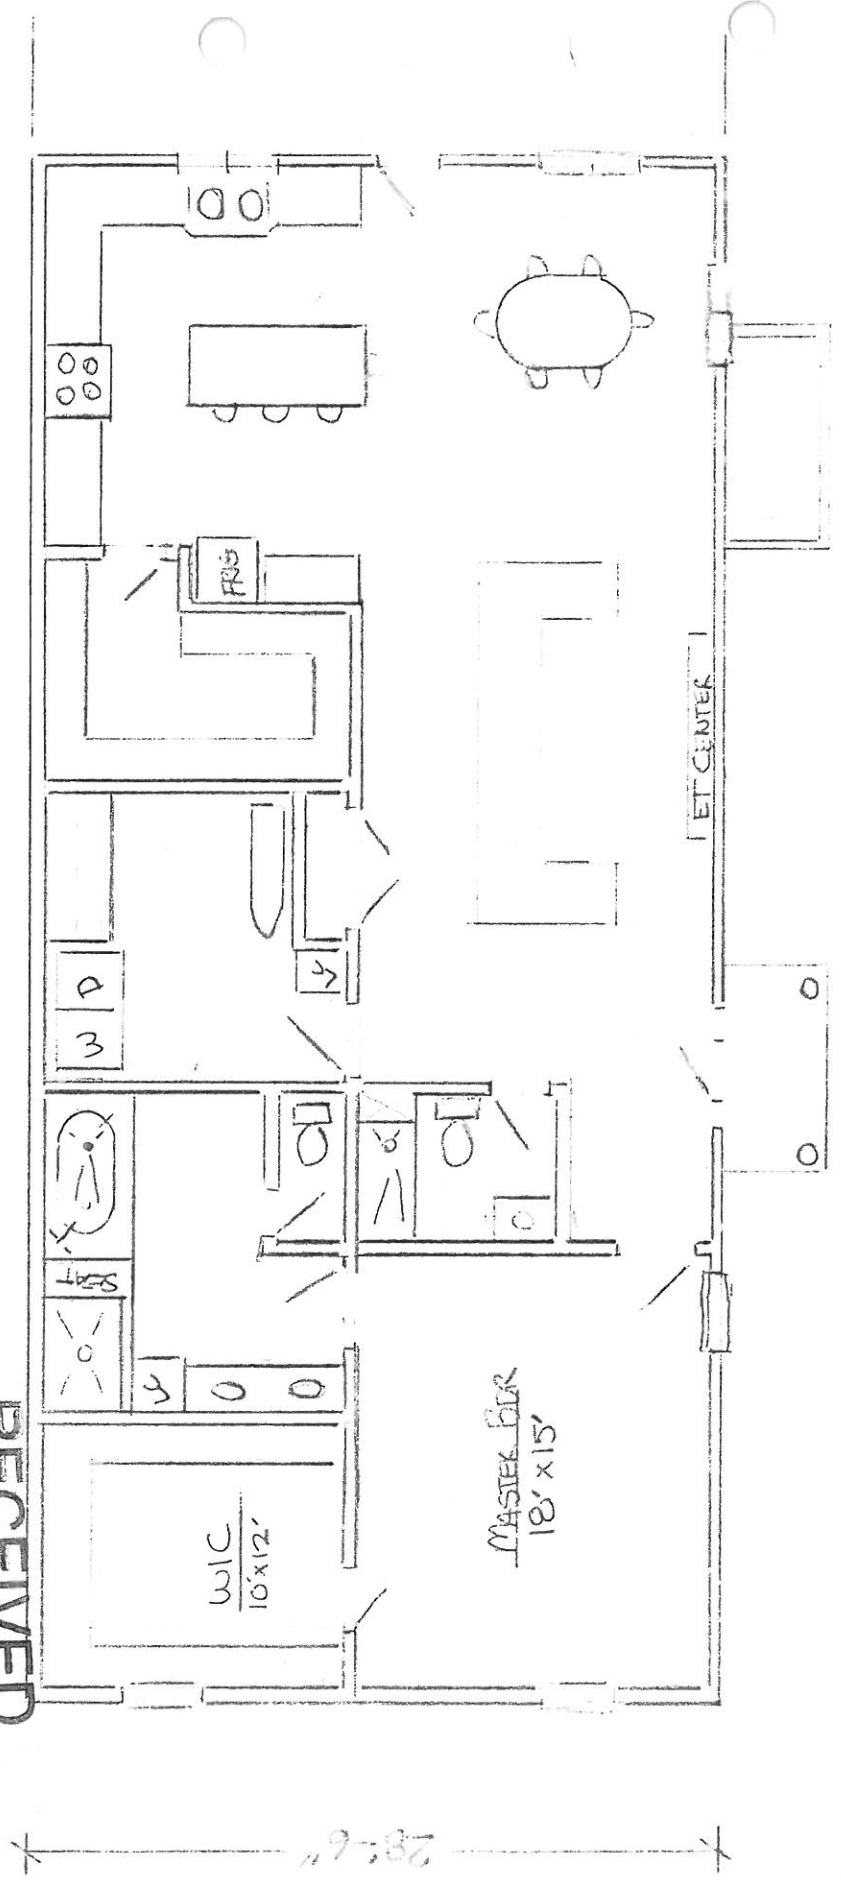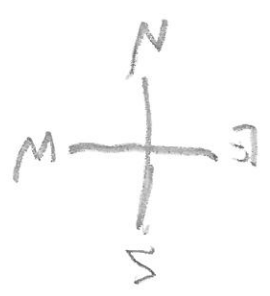


64'-6"

NEW HOUSE  
FLOOR PLAN

FRANK & BRENDA MOSEK  
503 WAINWRIGHT AVE  
LOUISVILLE KY 40217

SCALE 1/8" = 1' 8/23/15

#1

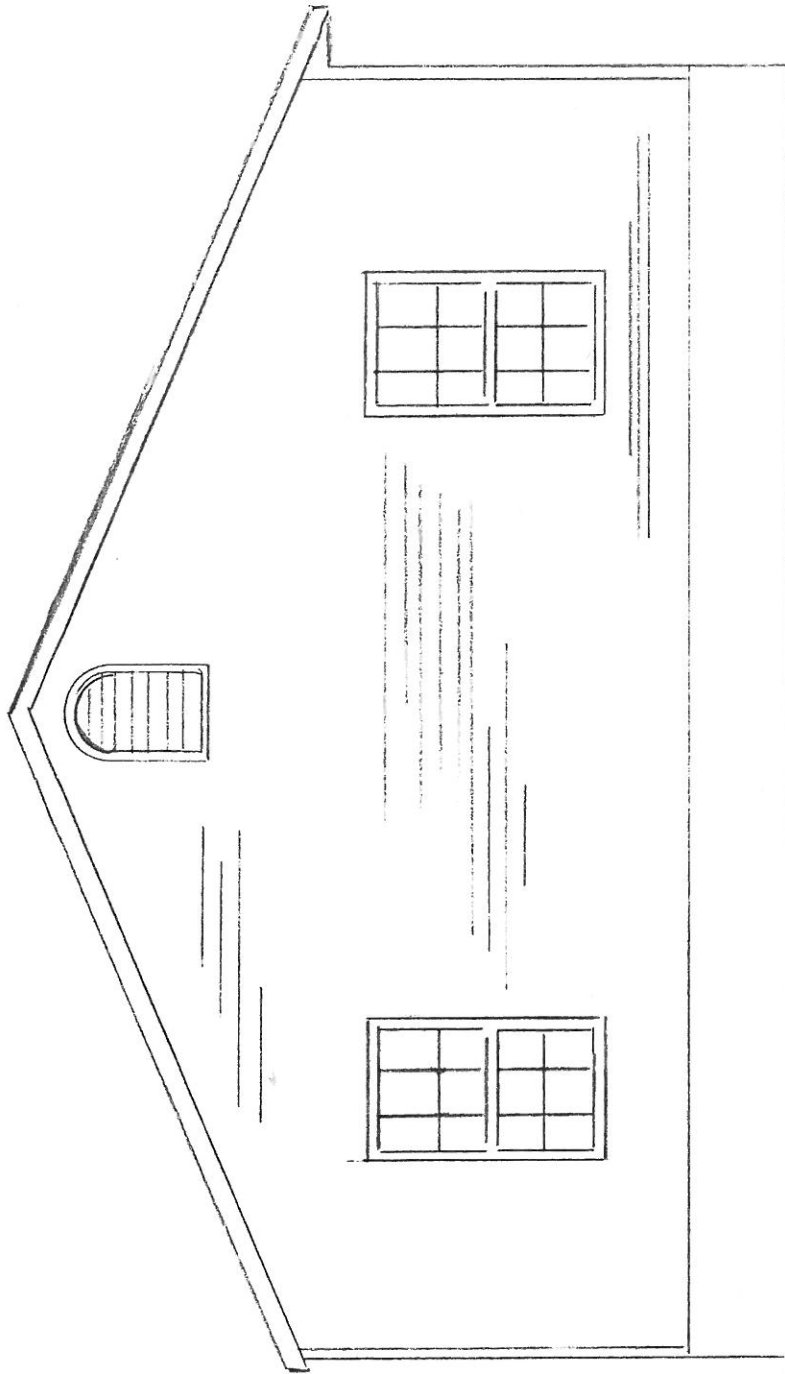

RECEIVED

FRONT ELEVATION #2

NEW HOUSE (STREET FACADE) SEP 04 2015

PLANNING &  
DESIGN SERVICES

FRANK & BRENDA NOSSER

553 WAYNEWRIGHT

LOUISVILLE KY 40217

8/10/2015

15VARIANCE1054