




EAST ELEVATION
1/8" = 1'-0"

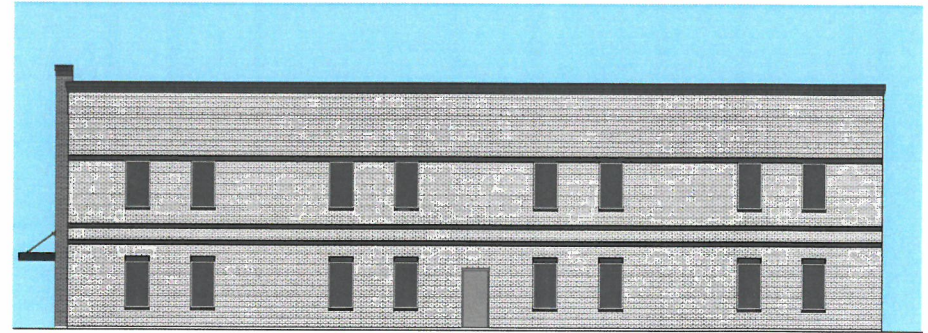

SOUTH ELEVATION
1/8" = 1'-0"

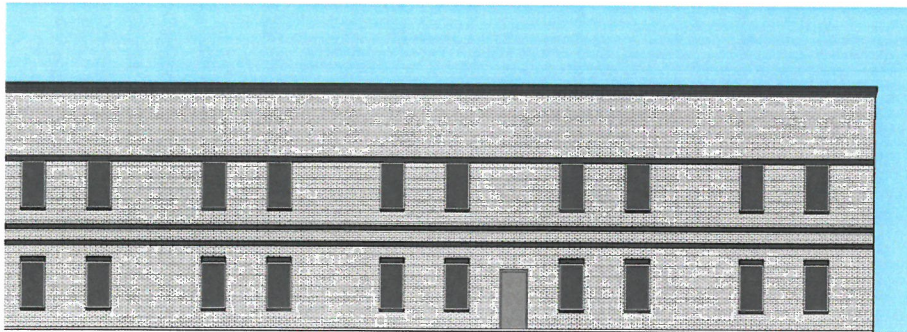


WEST ELEVATION
1/8" = 1'-0"

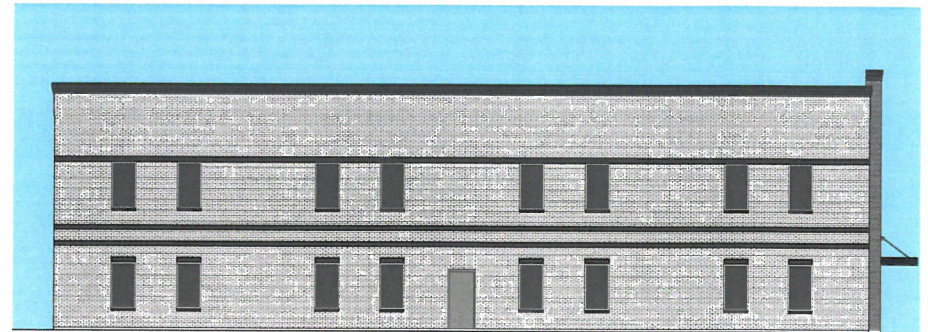

NORTH ELEVATION
1/8" = 1'-0"


RECEIVED
SEP 23 2024
OFFICE OF PLANNING

24-ZONE-0101

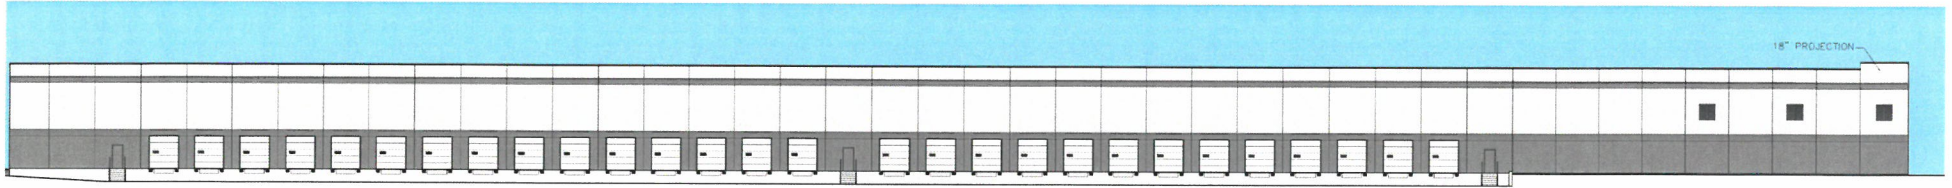


WEST ELEVATION

1/16" = 1'-0"

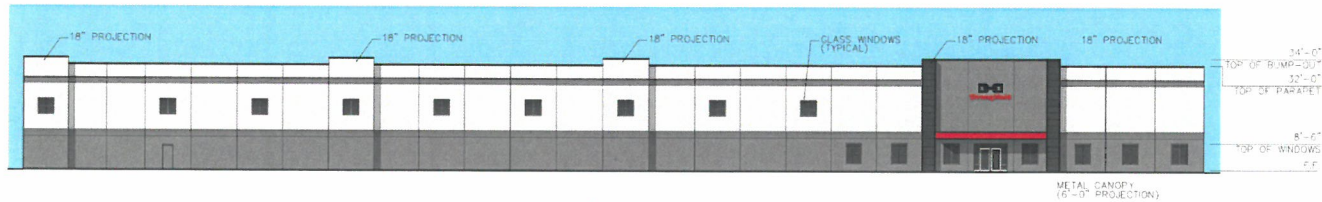


SOUTH ELEVATION

1/16" = 1'-0"

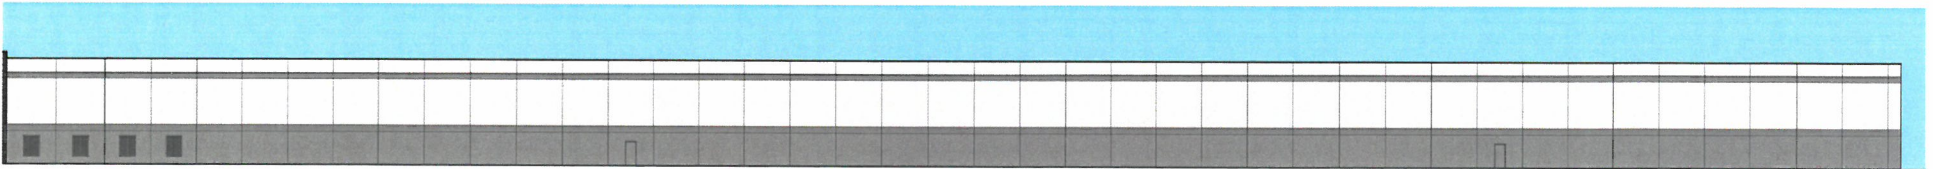

EAST ELEVATION

1/16" = 1'-0"

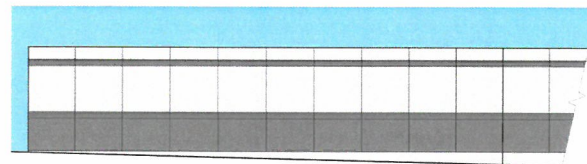

NORTH ELEVATION

1/16" = 1'-0"

RECEIVED

SEP 23 2024

OFFICE OF PLANNING

Drawn	FW
Checked By	
Project No.	
Date	09-14-2024

Koetter
Construction
Phone: (813) 333-8873
Fax: (813) 333-8874

PROPOSED NEW BUILDING FOR:
STRONG HOLD

Sheet
A-101

24-ZONE-0101