




ARCHITECT
CORALIC, LLC
EDIN CORALIC
9700 MACKENZIE ROAD, STE. 222,
ST. LOUIS, MO 63123
p: 314.578.4953
edin@coralicarchitecture.com

STRUCTURAL ENGINEER
KREHER ENGINEERING
NATHAN DREYER
208 N. MAIN STREET,
COLUMBIA, IL 62236
p: 618.281.8505
ndreyer@kreherengineering.com

MEP ENGINEER
Case Engineering
MATT CASE
796 MERUS CT.,
FENTON, MO 63026
T. 636.349.1600 F. 636.349.1730
mcase@caseengineeringinc.com

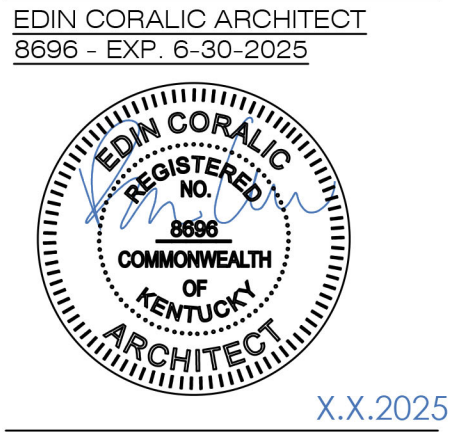

X.X.2025

Project No: KY0305

Dutch Bros Coffee
New Freestanding Store
3145 S 3RD STREET,
LOUISVILLE, KY 40214
for: Dutch Bros Coffee
110 SW 4th St. Grants Pass, OR

ISSUED FOR PERMIT :
X.X.2025

REV:	DATE:	DESCRIPTION:

SHEET NAME:


BUILDING ELEVATIONS

SHEET NUMBER:

A6.1

© 2021 DB Franchising USA, LLC

EXTERIOR FINISH SCHEDULE - PROTOTYPICAL W/ CANOPY				
ID TAG	MATERIAL	MANUFACTURER	MODEL	REMARKS
ZONE 1 (BODY)				
1A	EIFS	DRYVIT	OUTSULATION EIF SYSTEM	COLOR: BLDG DB DARK GRAY
1B	EIFS	DRYVIT	OUTSULATION EIF SYSTEM	COLOR: BLDG DB LIGHT GRAY
ZONE 2 (TOWER)				
2	FIBER CEMENT SIDEING	NICHIHA	ILLUMINATION. AWP 1818 W/ MATCHING PANEL CORNERS	COLOR: BLDG DB BLUE
ZONE 3 (BASE)				
3	CMU VENEER	CONCRETE PRODUCTS GROUP	4x8x16, SPLIT FACE	COLOR: CHARCOAL - REVIEW FINAL COLOR SELECTION W/ DBC
	SILL	CONCRETE PRODUCTS GROUP	12x6x16, BEVELED CMU CAP	COLOR: CHARCOAL - RIPPED TO SIZE
ZONE 4 (FRAMED CANOPY)				
4	FASCIA	WESTERN STATES METAL ROOFING	T-GROOVE, 10"	3 SIDES; COLOR: BLDG DB DARK GRAY
5	SOFFIT	HEWN ELEMENTS	NATURAL NORTHWESTERN SPRUCE	1x6, T&G, 1/8" REVEAL, SEALED
6	COLUMNS	CONCRETE PRODUCTS GROUP	4x8x16, SPLIT FACE	COLOR: CHARCOAL - REVIEW FINAL COLOR SELECTION W/ DBC
NOTE: GC TO PROVIDE 3"x2" SMOOTH DOWNSPOUTS, AND ALL NECESSARY ADAPTORS, AT AWNING AND CANOPY LOCATIONS; COLOR: BLDG DB DARK GRAY				

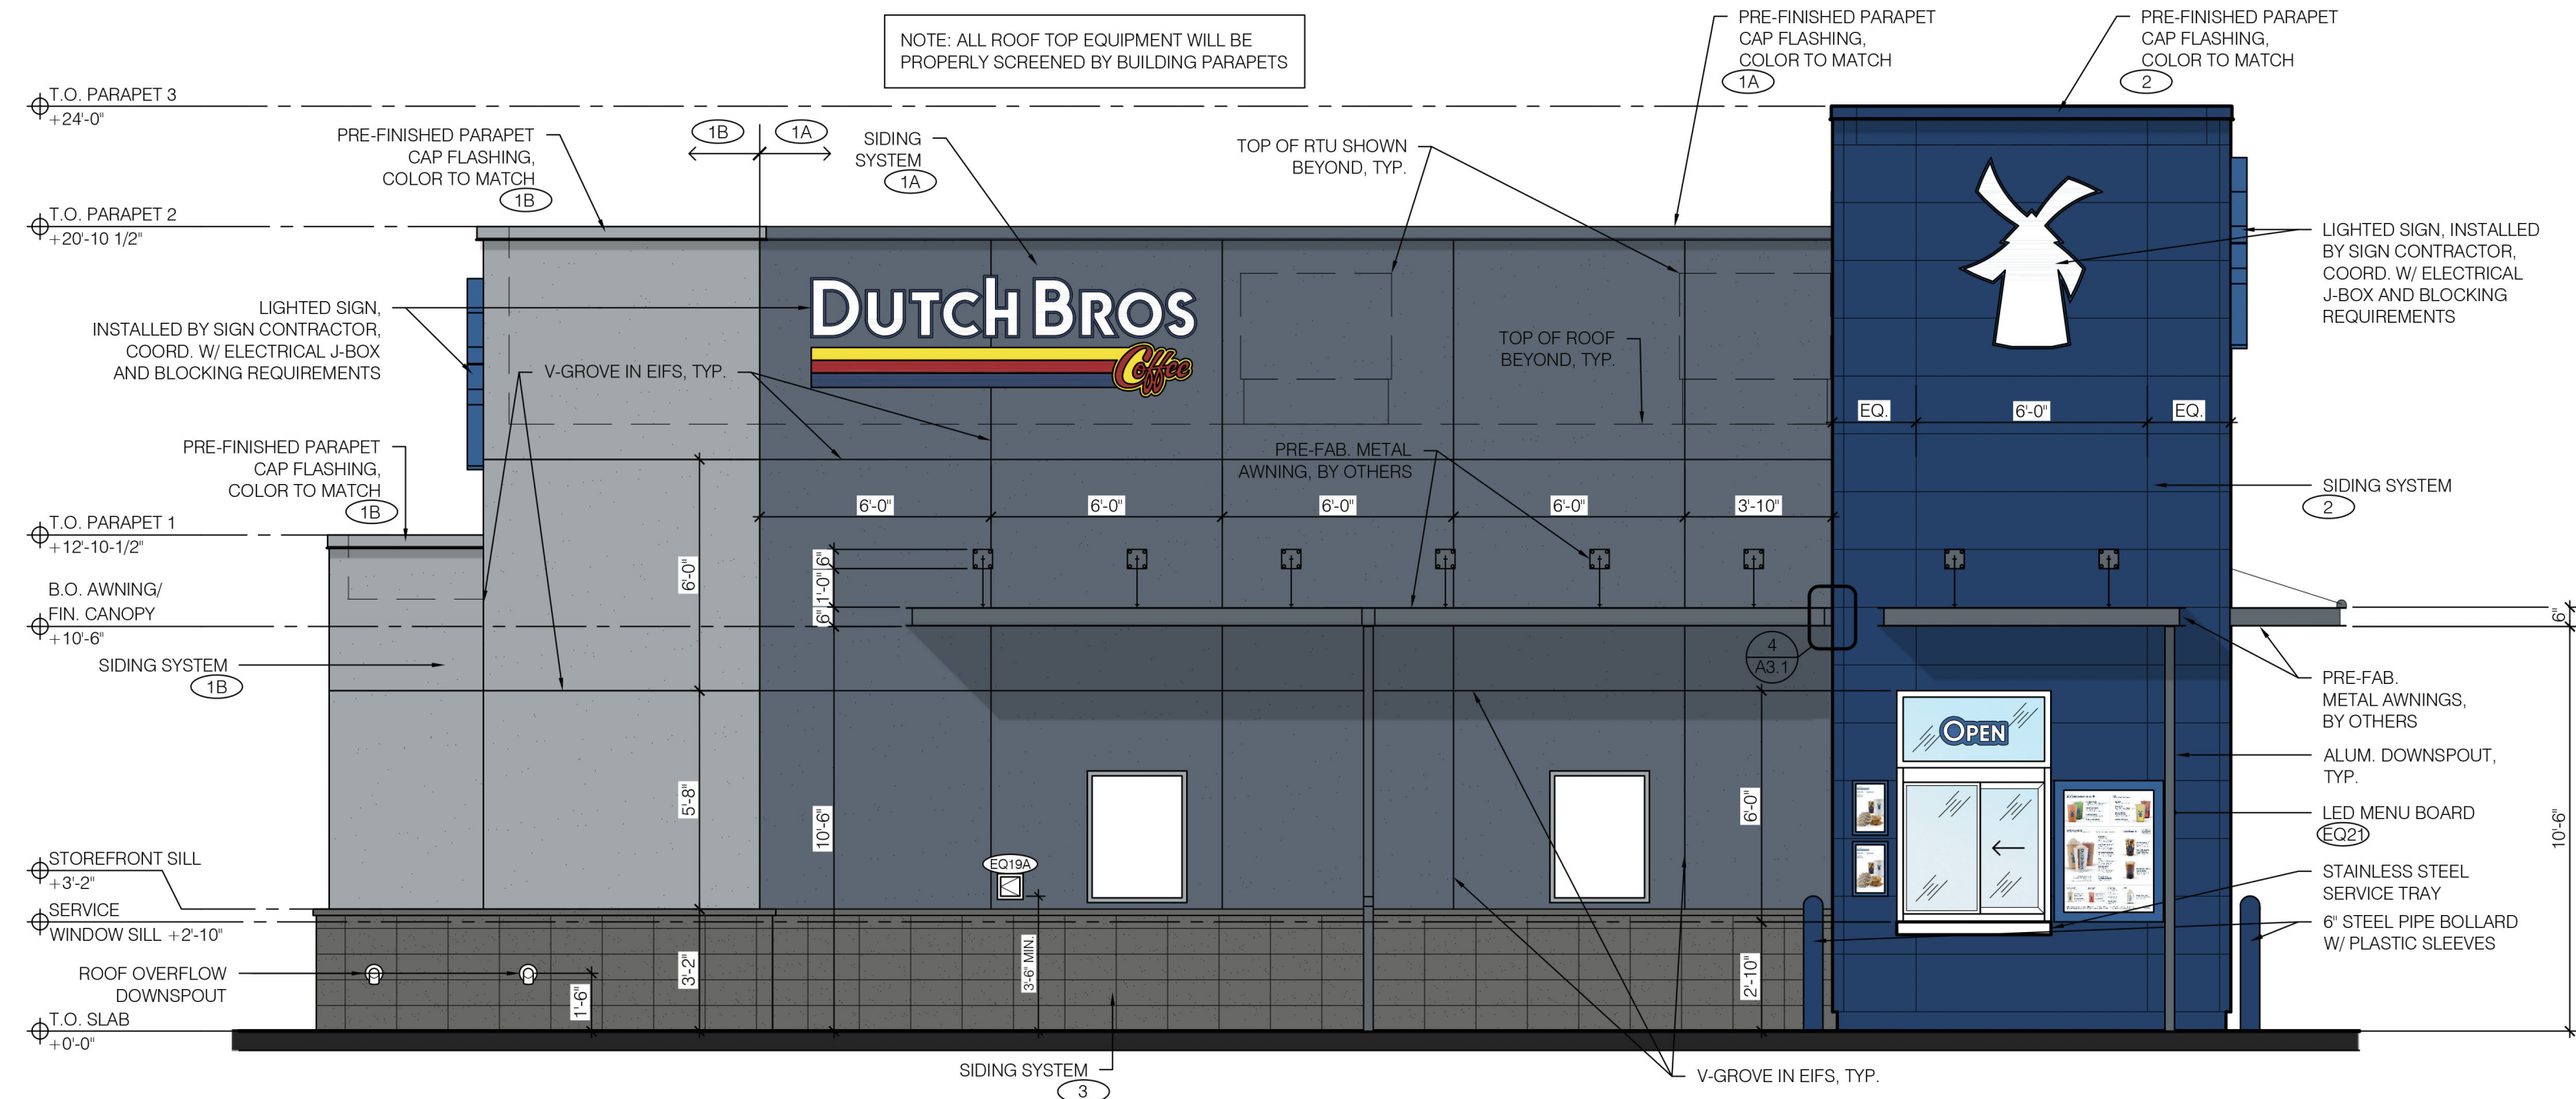


4 EAST ELEVATION - DRIVE-THRU WINDOW

SCALE: 1/4" = 1'-0"




2 WEST ELEVATION - WALK-UP WINDOW

SCALE: 1/4" = 1'-0"

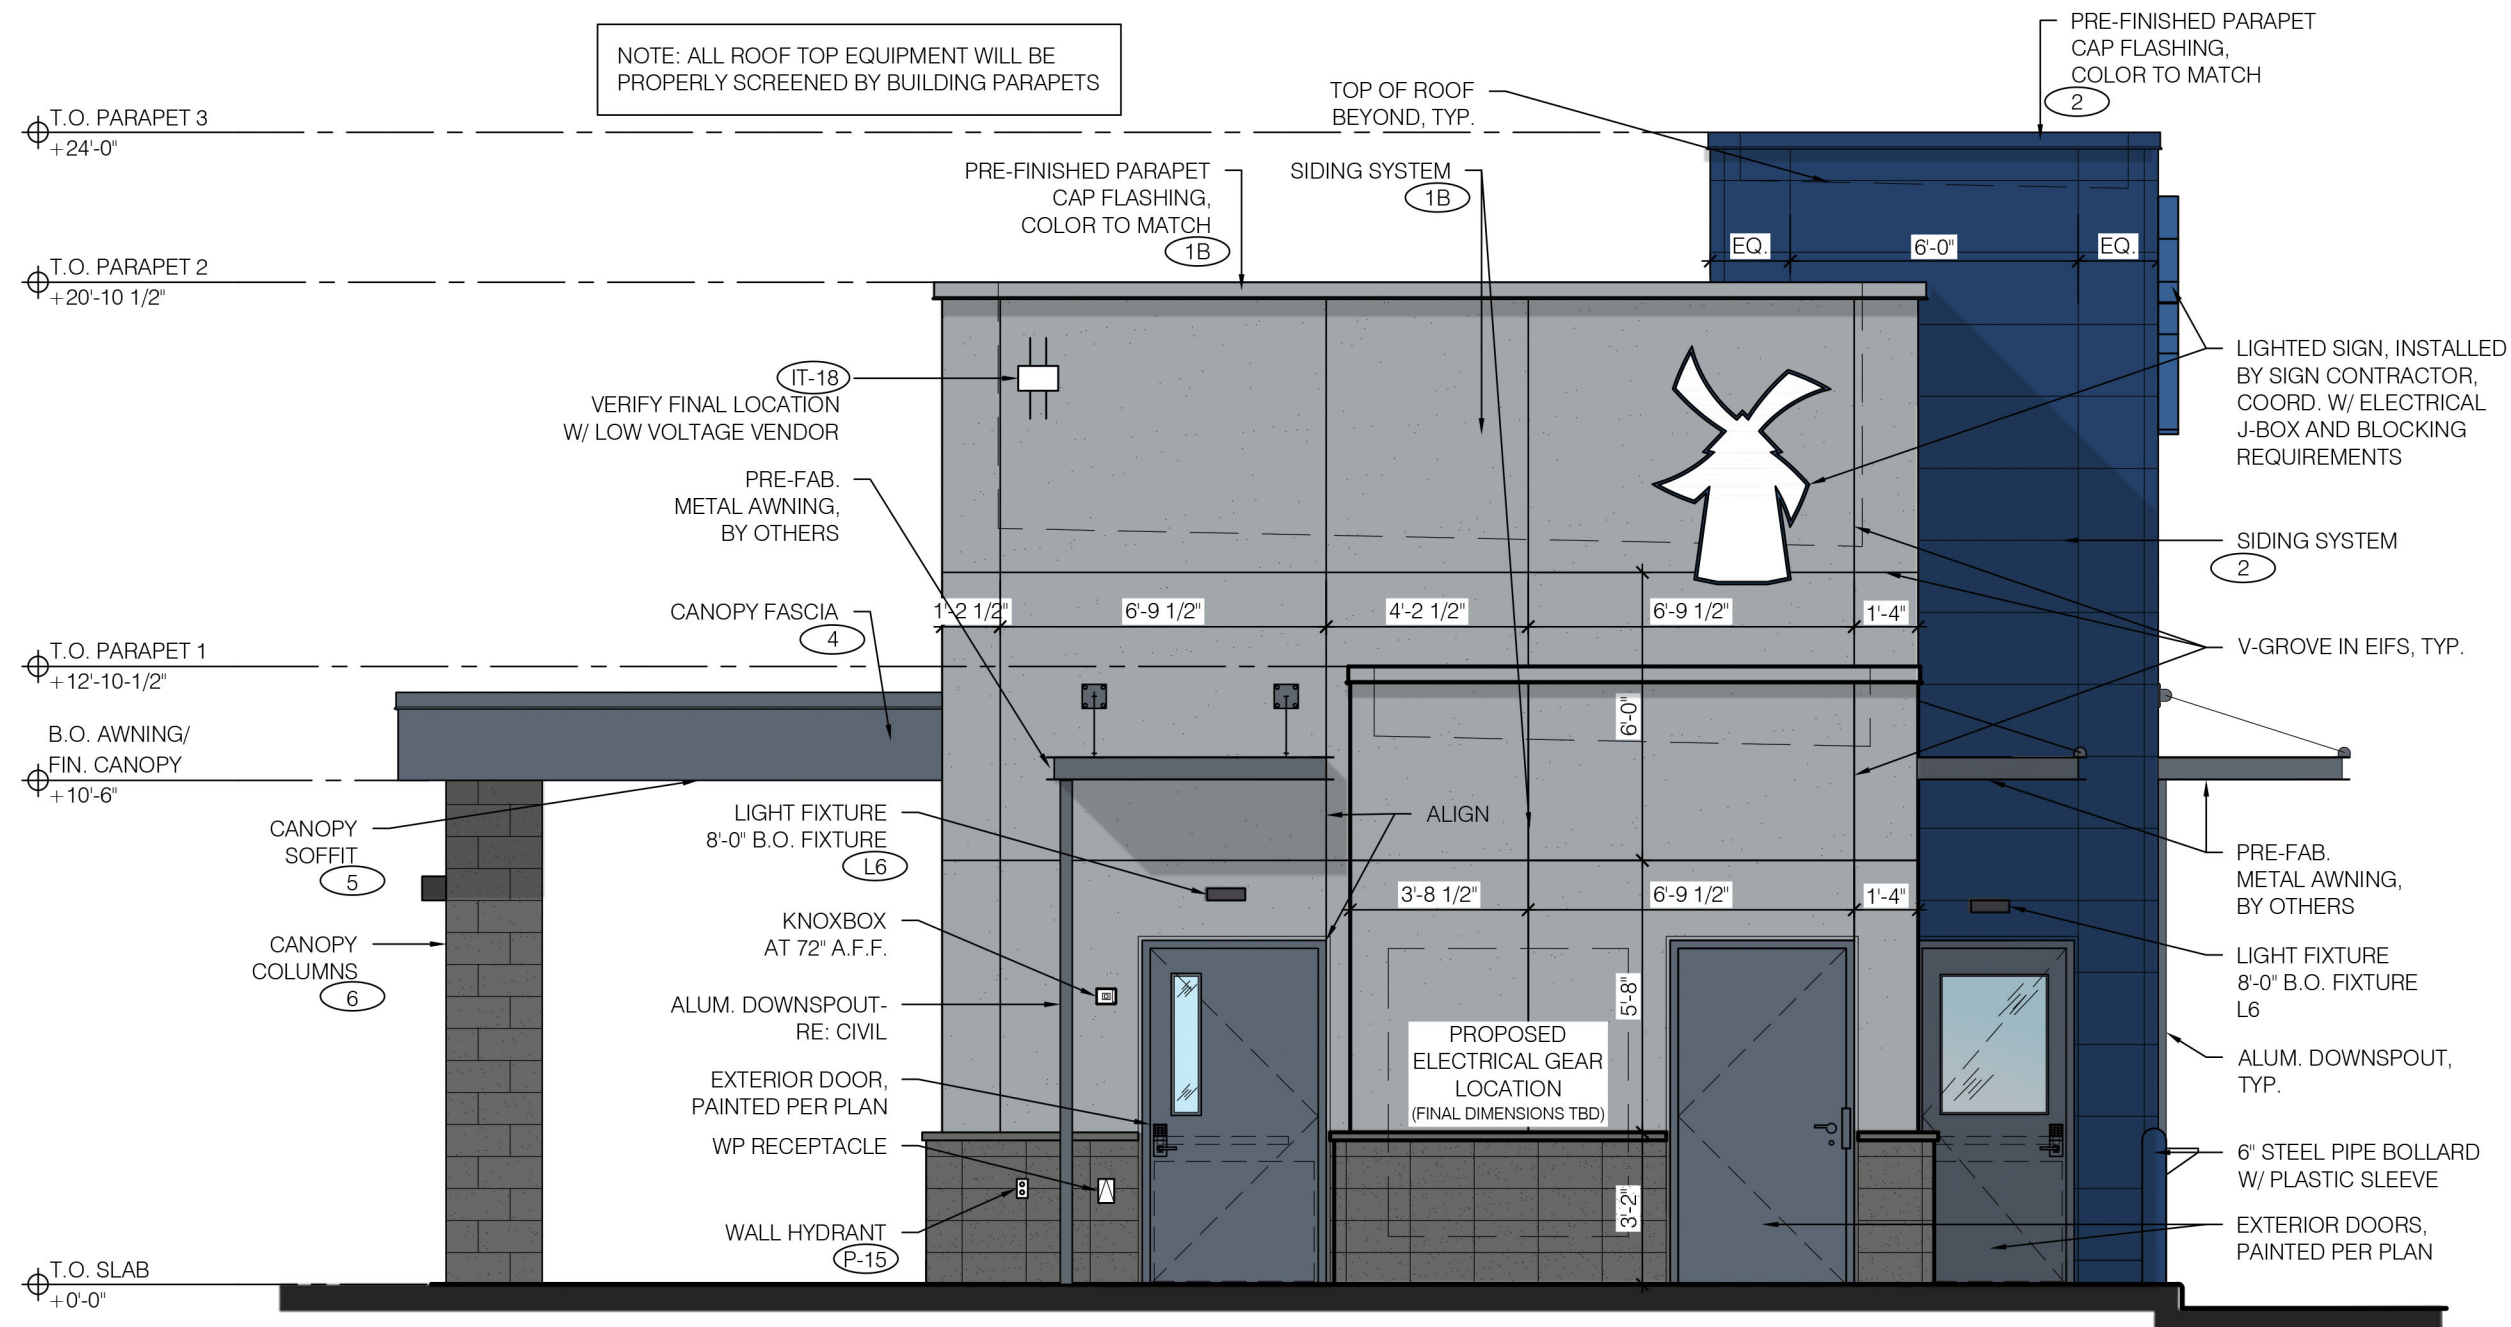

3 SOUTH ELEVATION

SCALE: 1/4" = 1'-0"

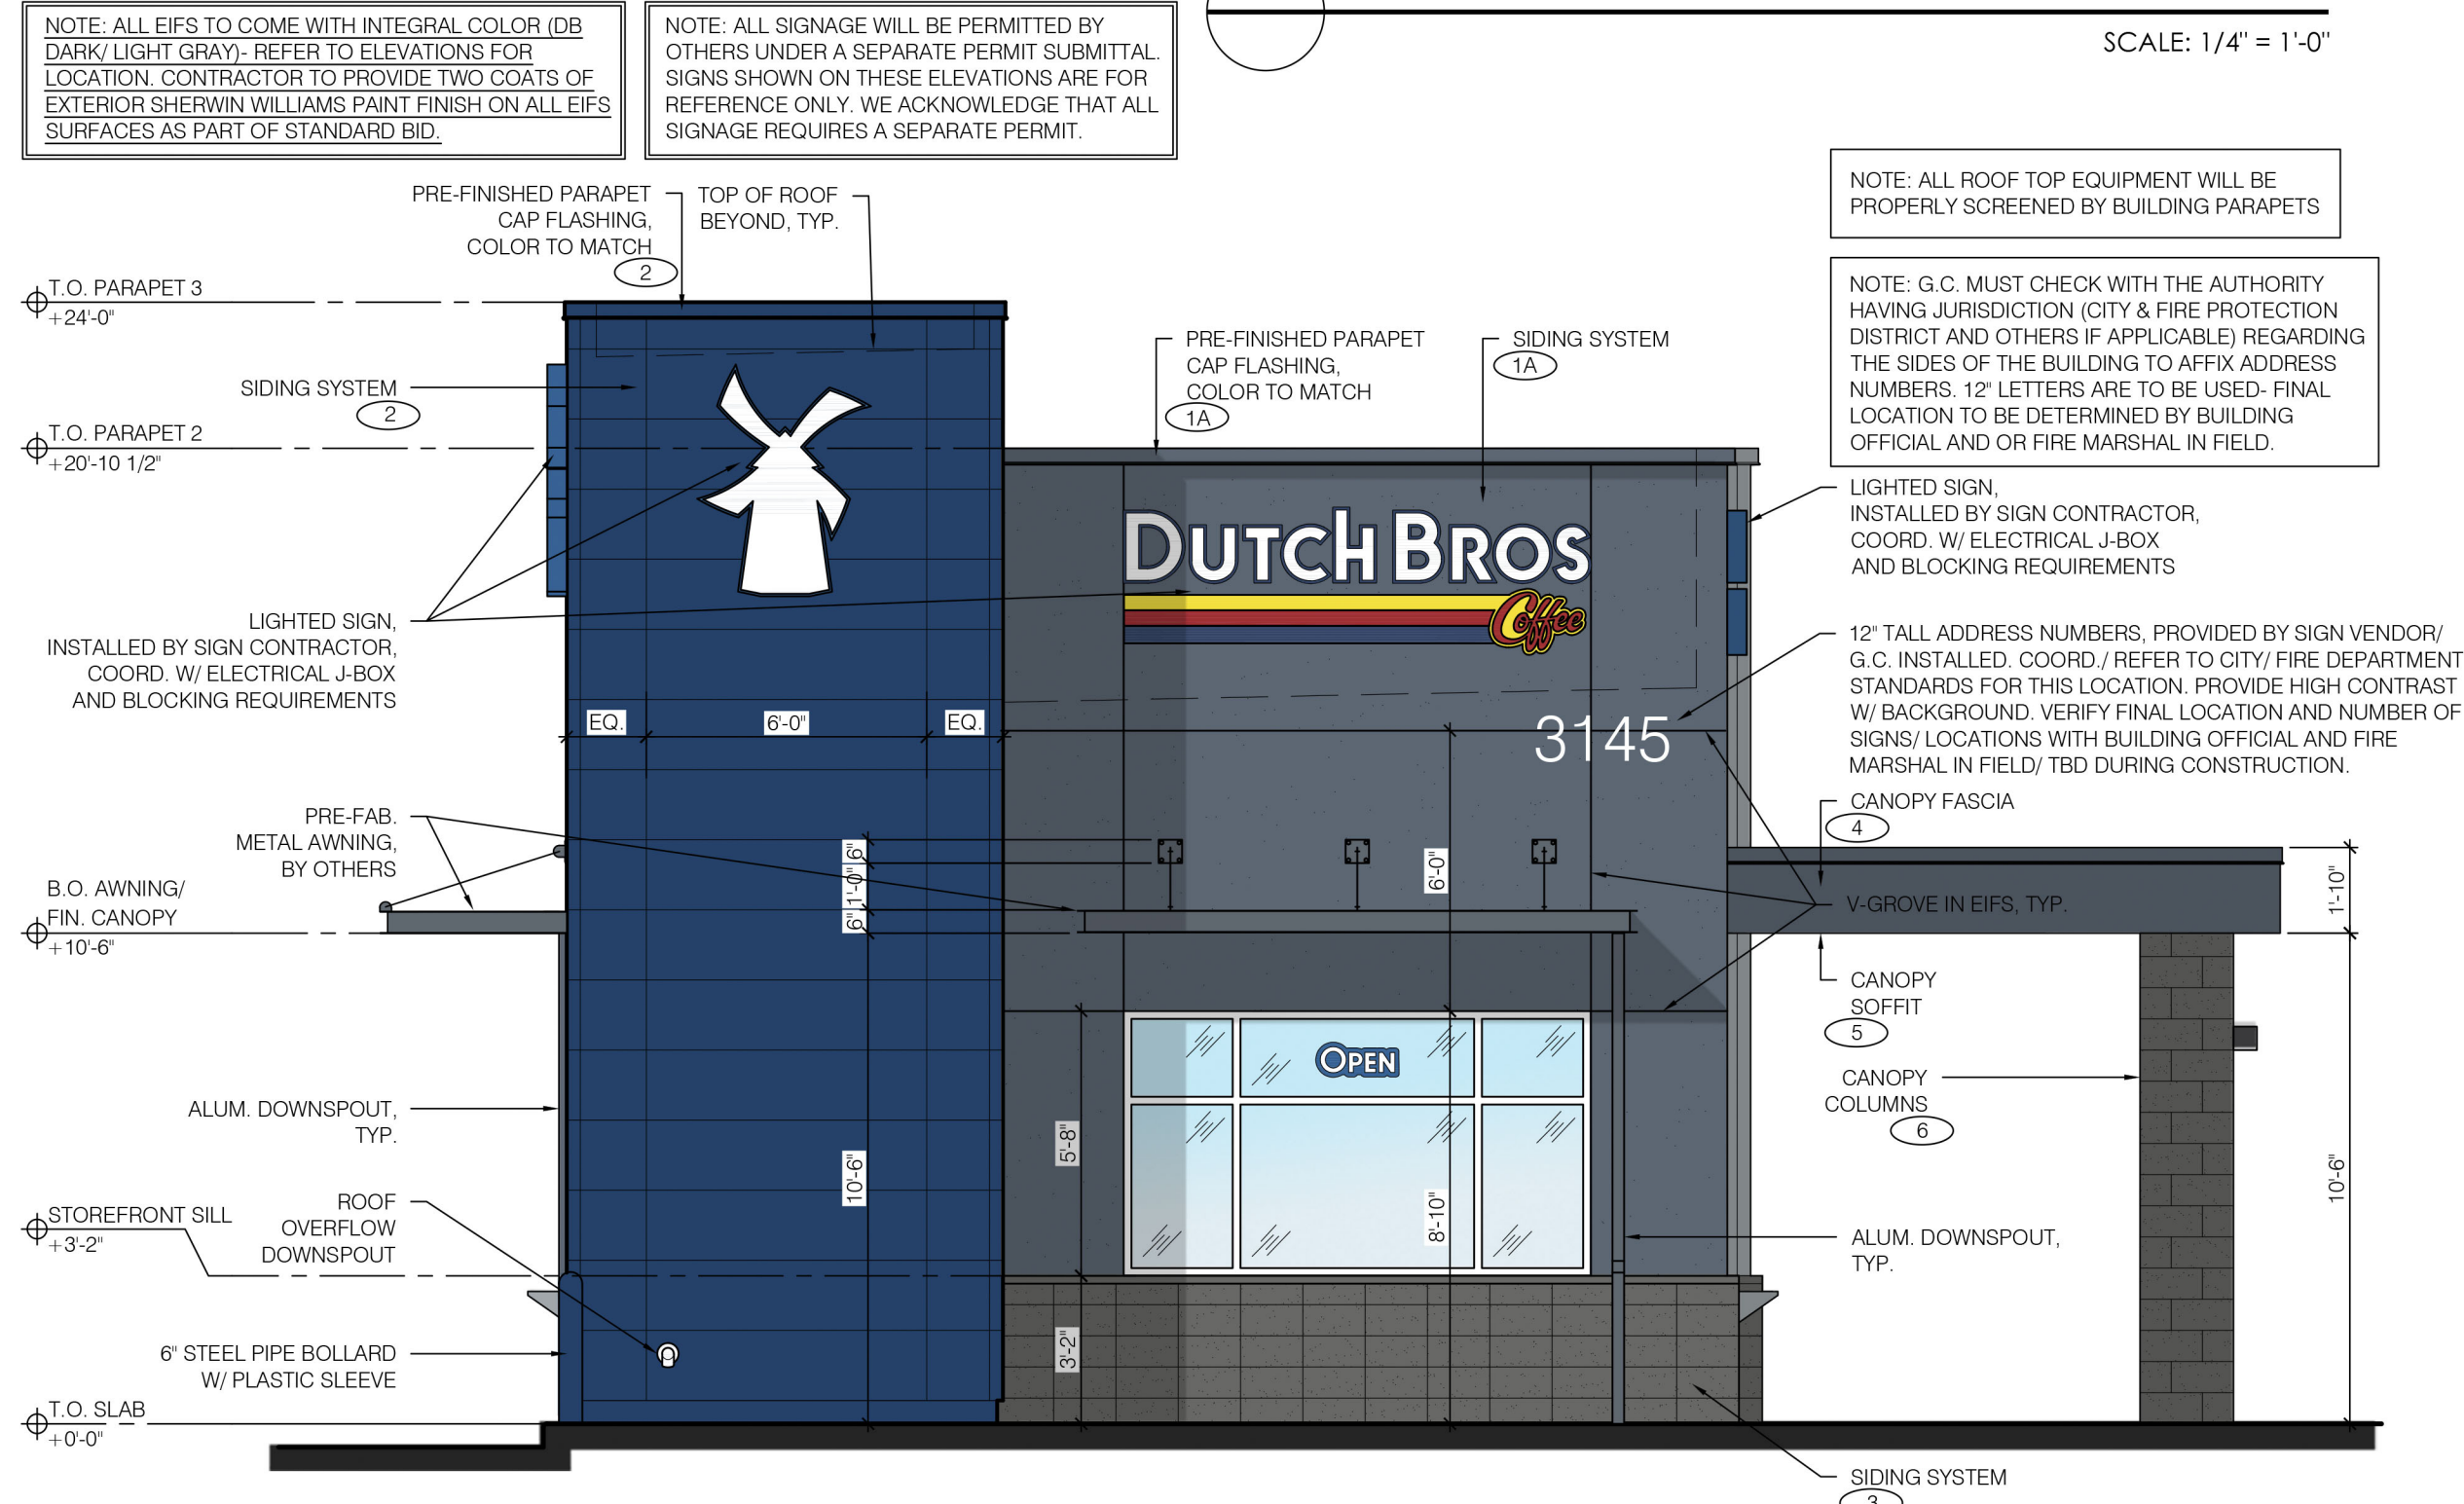

1 NORTH ELEVATION

SCALE: 1/4" = 1'-0"