




01 NORTH ELEVATION
SCALE: N.T.S.

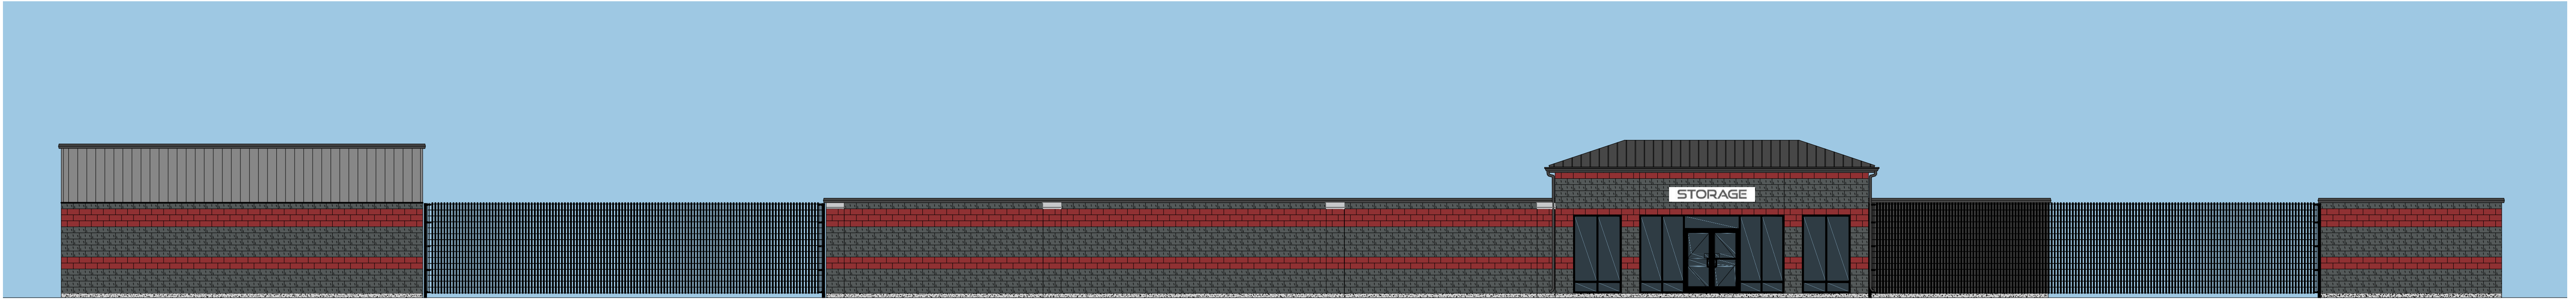

02 EAST ELEVATION
SCALE: N.T.S.

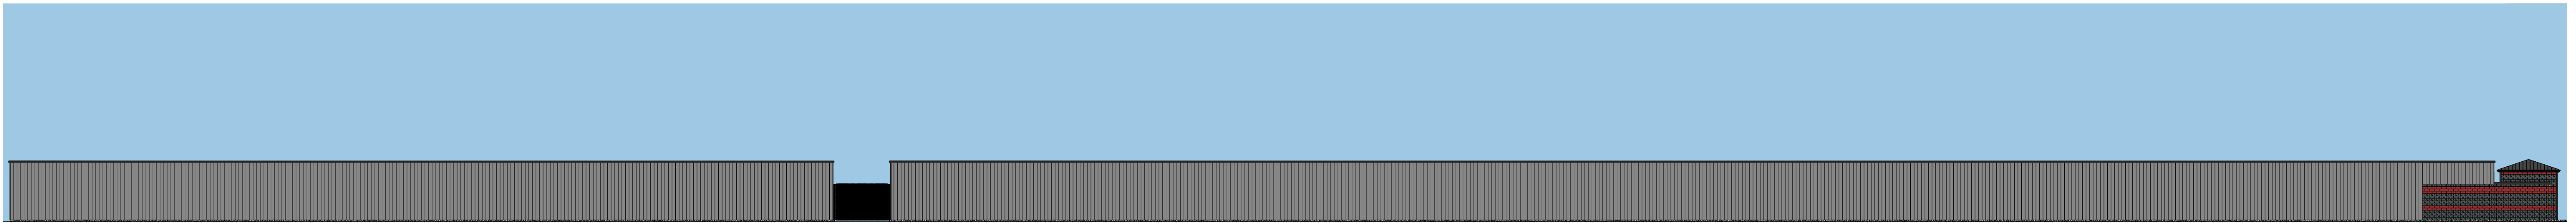

03 SOUTH ELEVATION
SCALE: N.T.S.

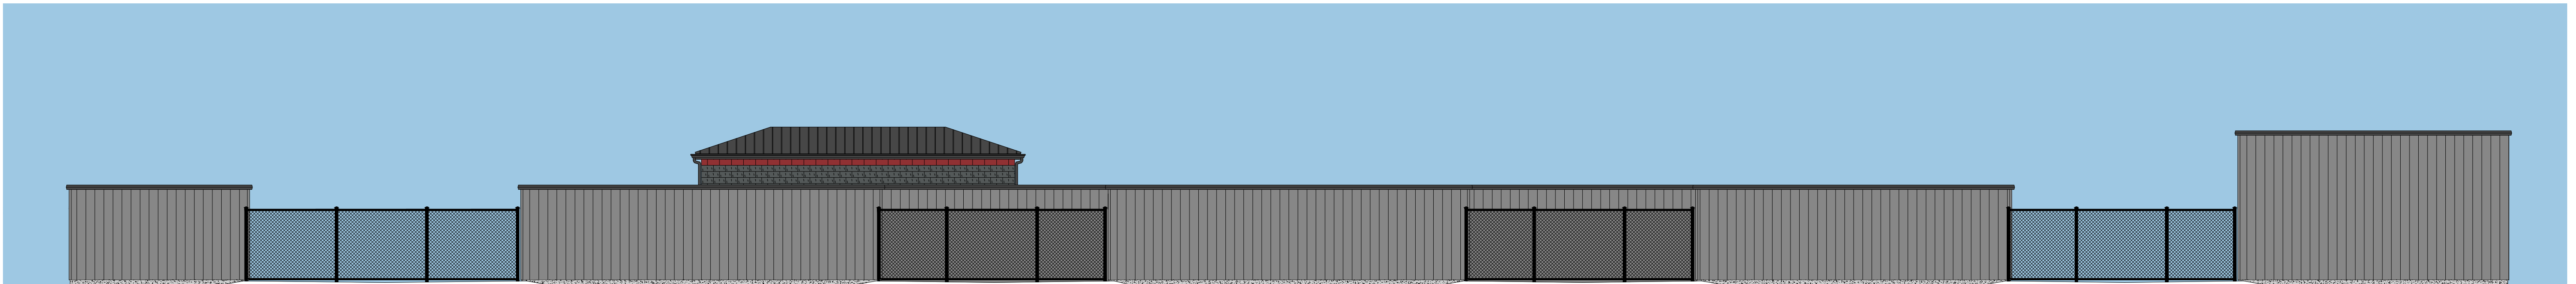

04 WEST ELEVATION
SCALE: N.T.S.

PROJECT: SELF STORAGE FACILITY - FILE: A2.03 Exterior Elevations.dwg - DATE: Sep 09, 2024 10:27AM - BY: GARRETT HAMM


**KEYES ARCHITECTS & ASSOCIATES**
4717 PRESTON HIGHWAY
LOUISVILLE, KENTUCKY 40213 (502) 636-5113

NEW CONSTRUCTION FOR:
SELF STORAGE FACILITY
9206 OLD BARDSTOWN ROAD
LOUISVILLE, KY 40291

EXTERIOR ELEVATIONS

A2.01


PROJECT: SELF STORAGE FACILITY - FILE: A2.03 Exterior Elevations.dwg - DATE: Sep 09, 2024 10:29AM - BY: GARRETT HAMM

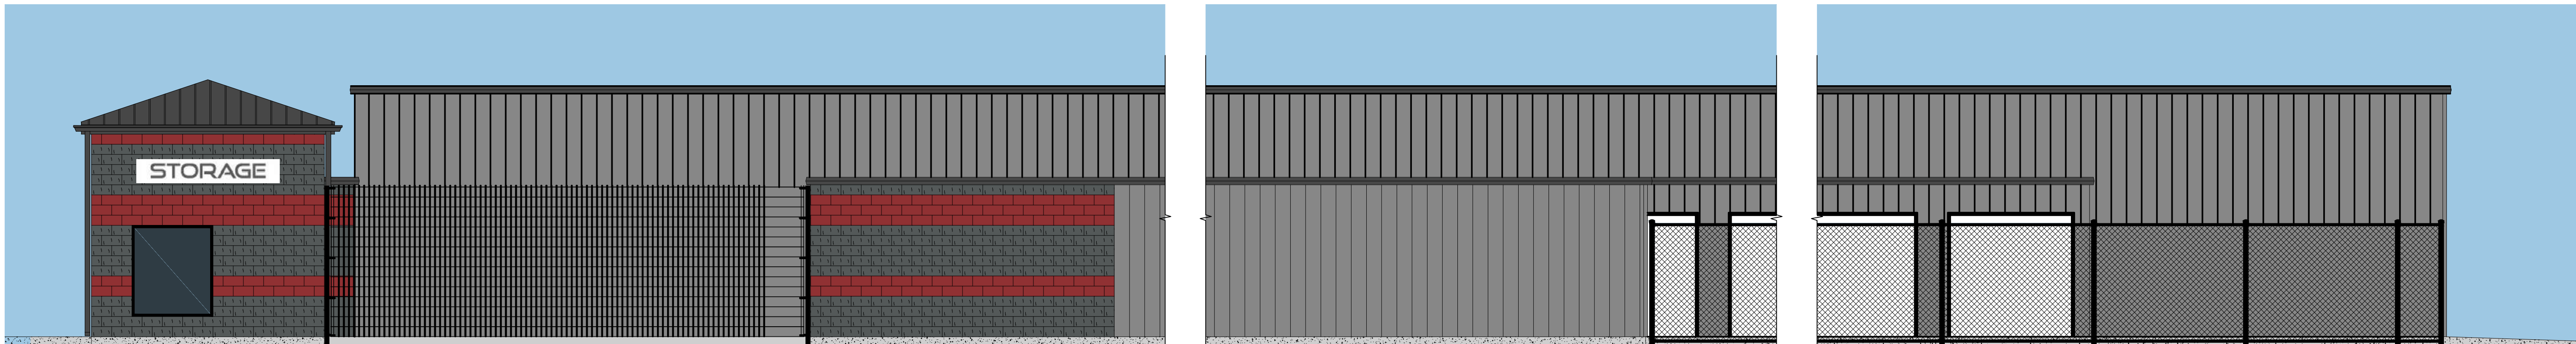


01 NORTH ELEVATION
SCALE: 3/16" = 1'-0"



02 EAST ELEVATION
SCALE: 3/16" = 1'-0"

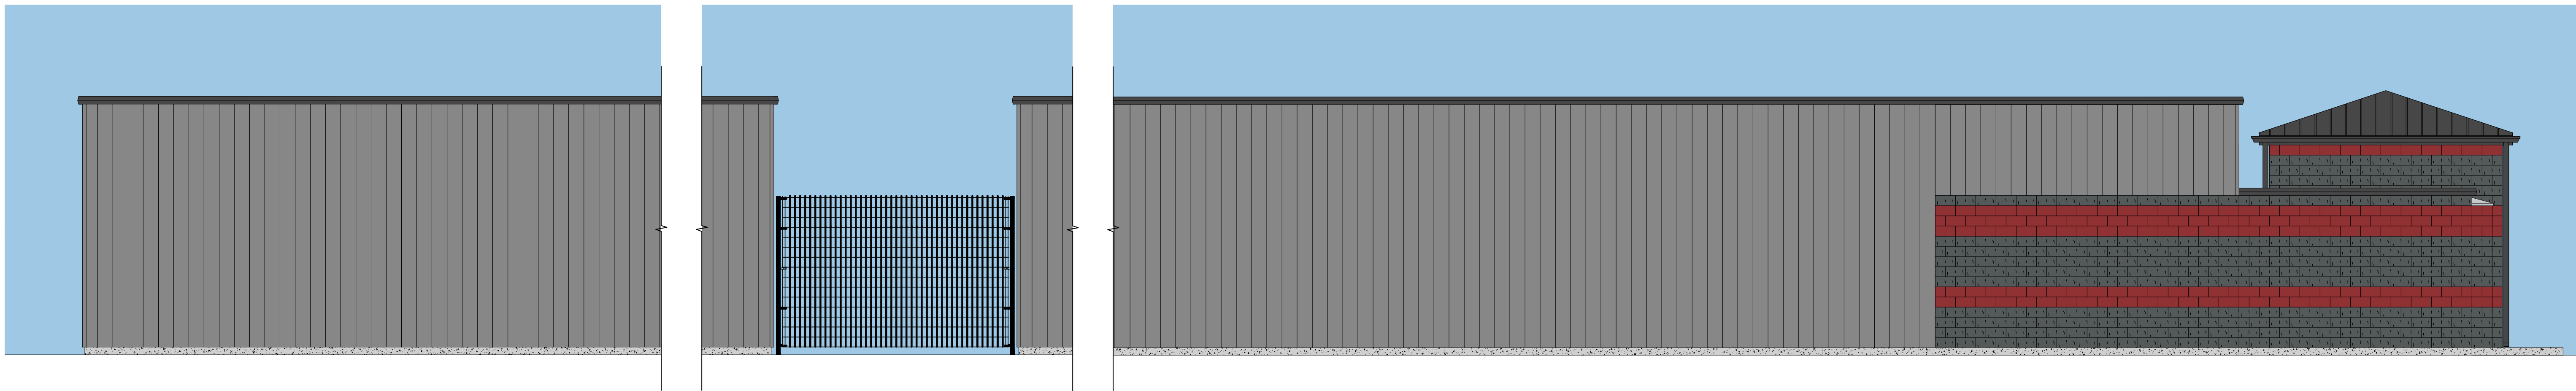

03 SOUTH ELEVATION
SCALE: 3/16" = 1'-0"

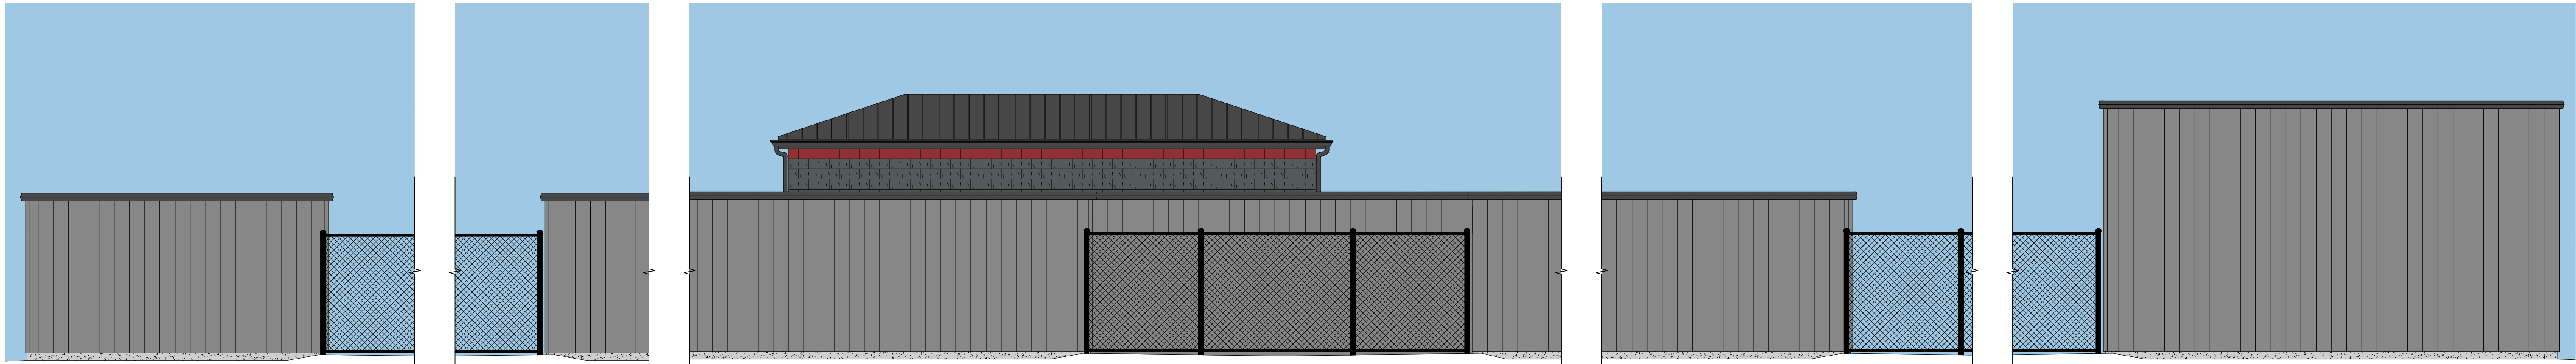

04 WEST ELEVATION
SCALE: 3/16" = 1'-0"

PROJECT NO:
24-4581
DRAWN BY:
GRH/
DATE:
2024-08-20

KEYES ARCHITECTS & ASSOCIATES
4717 PRESTON HIGHWAY
LOUISVILLE, KENTUCKY 40213 (502) 636-5113


NEW CONSTRUCTION FOR:
SELF STORAGE FACILITY
9206 OLD BARSTOWN ROAD
LOUISVILLE, KY 40291

EXTERIOR ELEVATIONS

A2.02

PROJECT: SELF STORAGE FACILITY - FILE: A2.03 Exterior Elevations.dwg - DATE: Sep 09, 2024 10:29AM - BY: GARRETT HAMM

PROJECT NO:
24-4581
DRAWN BY:
GRH/
DATE:
2024-08-20

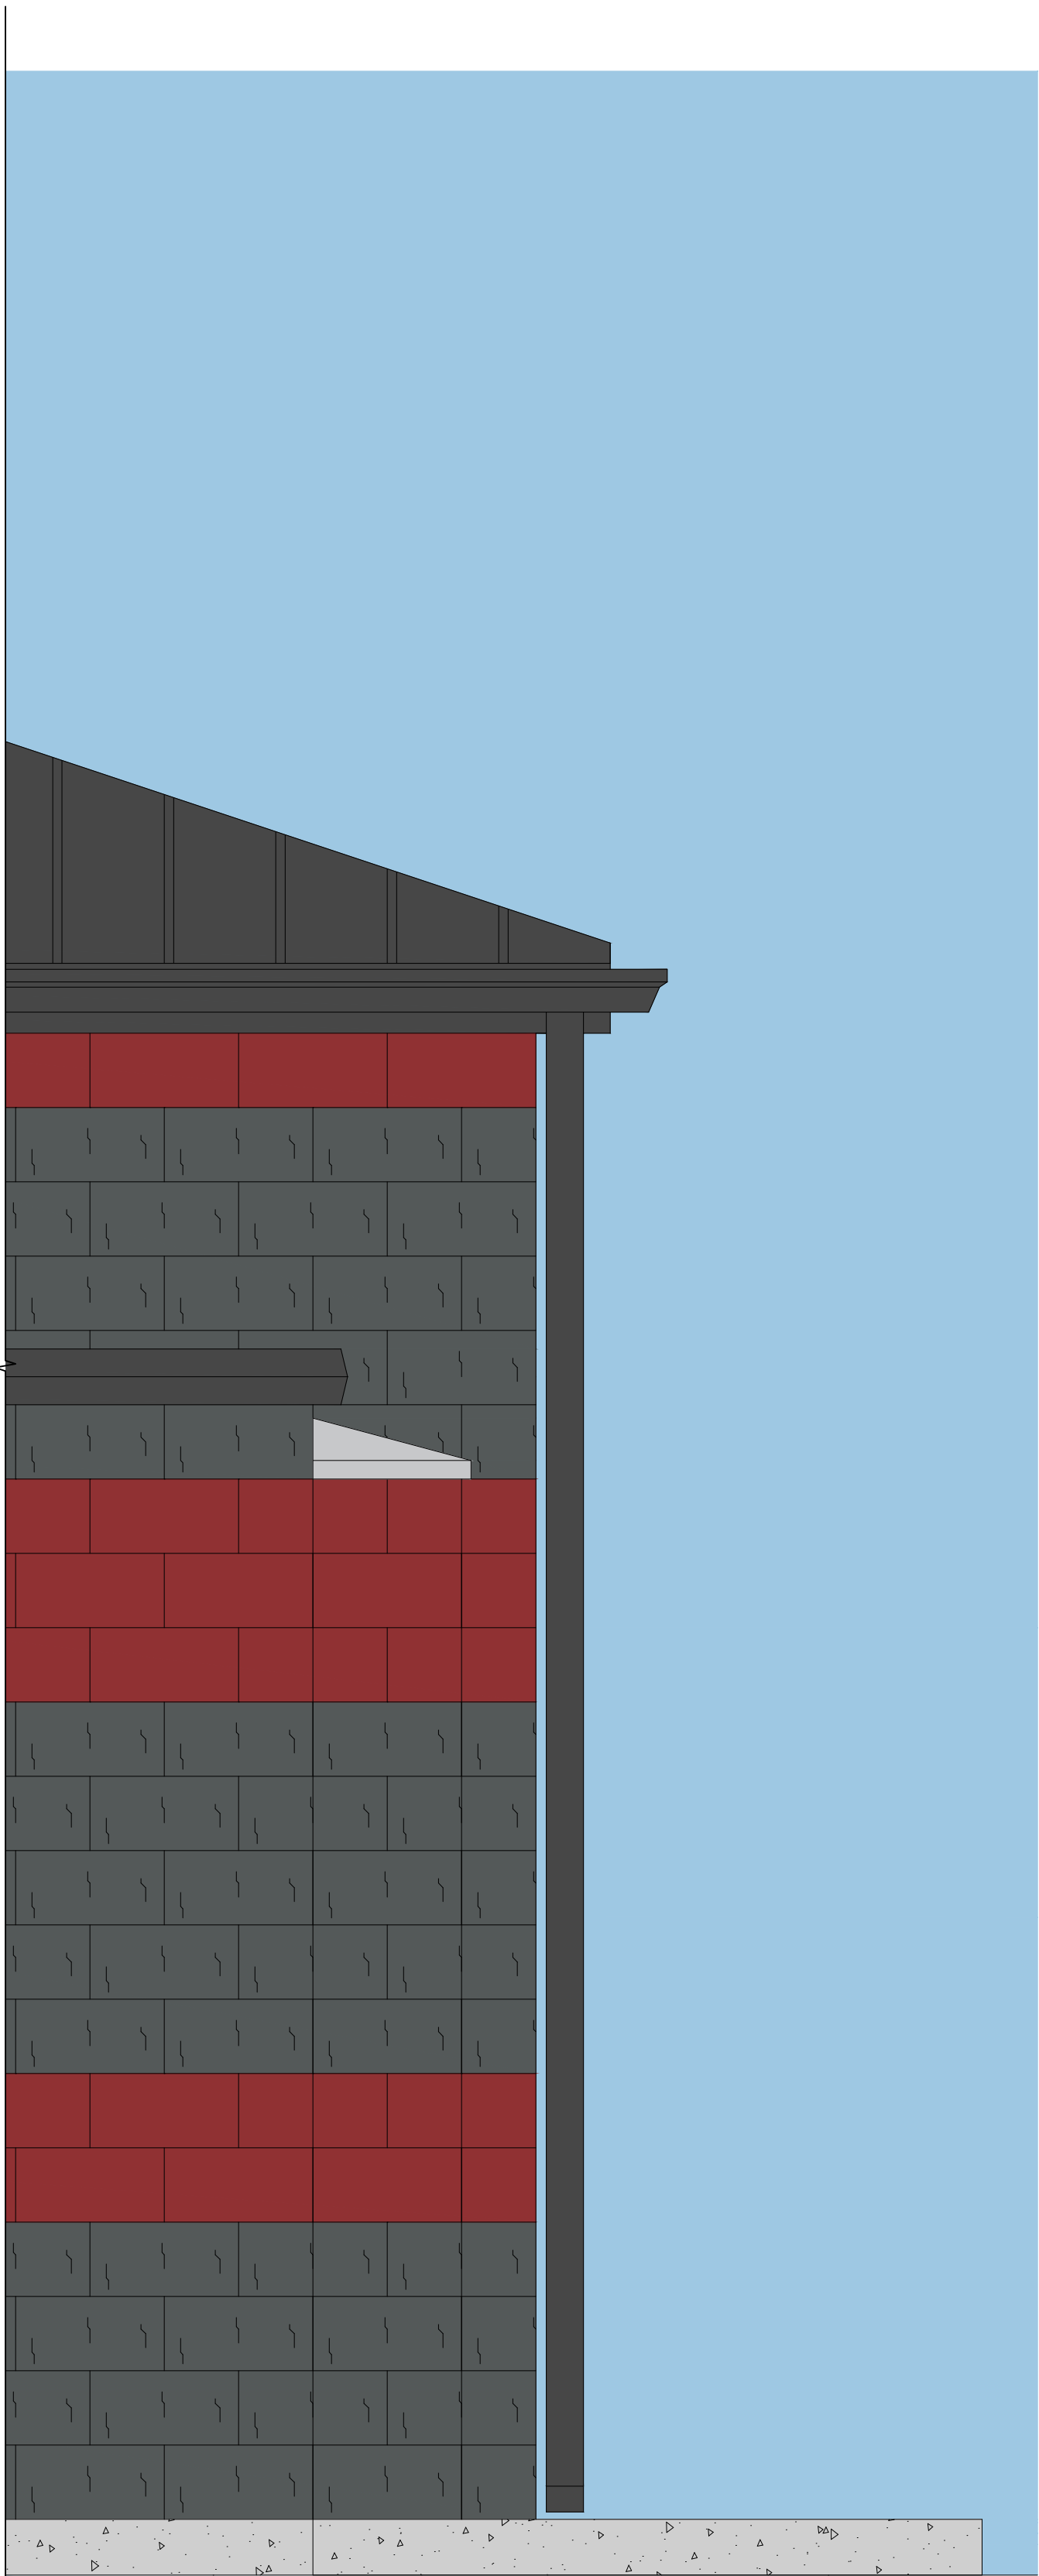

1'-4"
PILASTER
PROJECTION
2'-0"
OFFICE PROJECTION





01 ENLARGED ELEVATION
SCALE: 3.4" = 1'-0"

KEYES ARCHITECTS & ASSOCIATES
4717 PRESTON HIGHWAY
LOUISVILLE, KENTUCKY 40213 (502) 636-5113


NEW CONSTRUCTION FOR:
SELF STORAGE FACILITY
9206 OLD BARDSTOWN ROAD
LOUISVILLE, KY 40291

EXTERIOR ELEVATIONS


A2.03

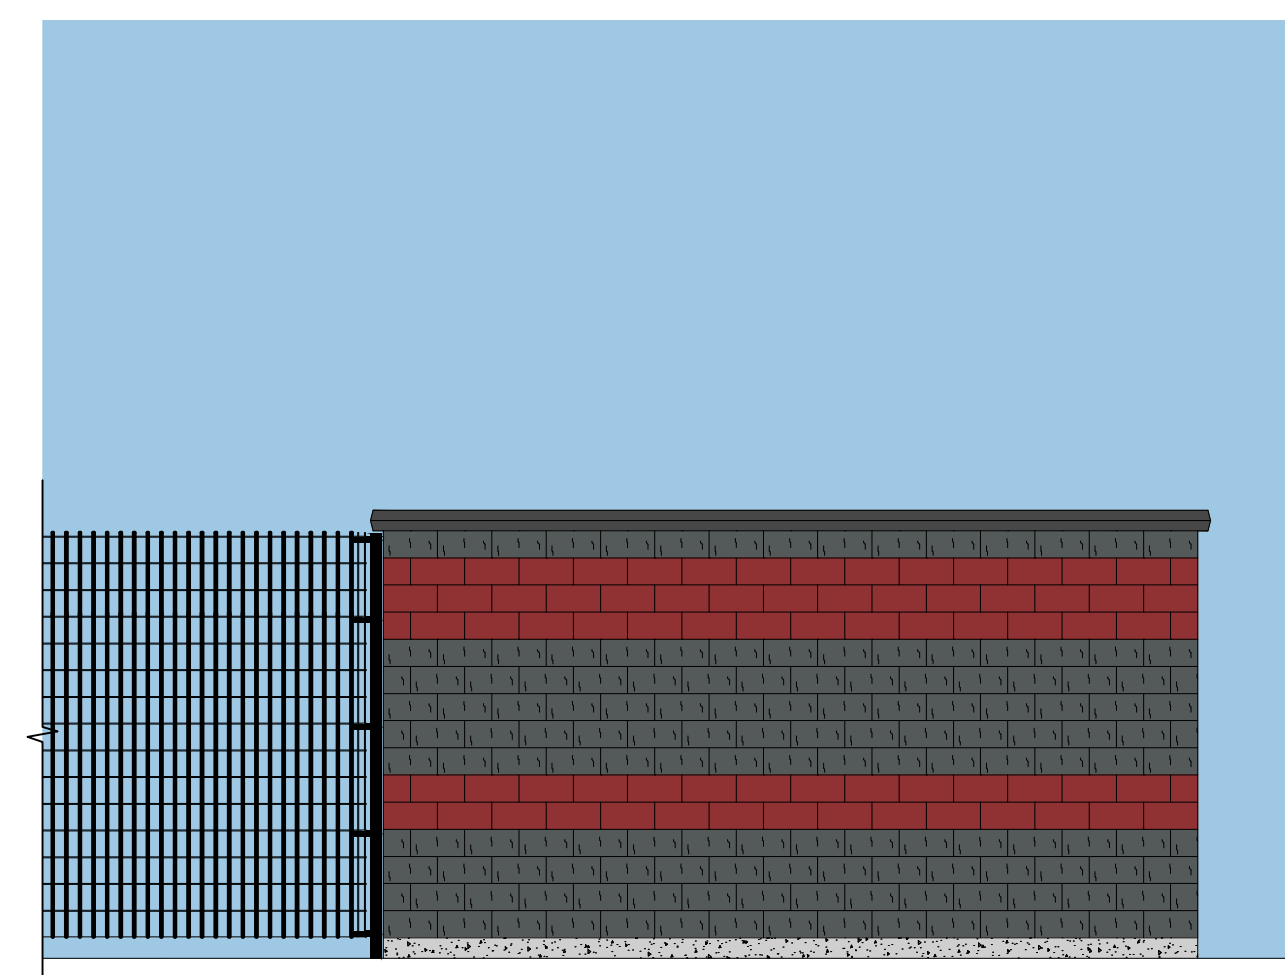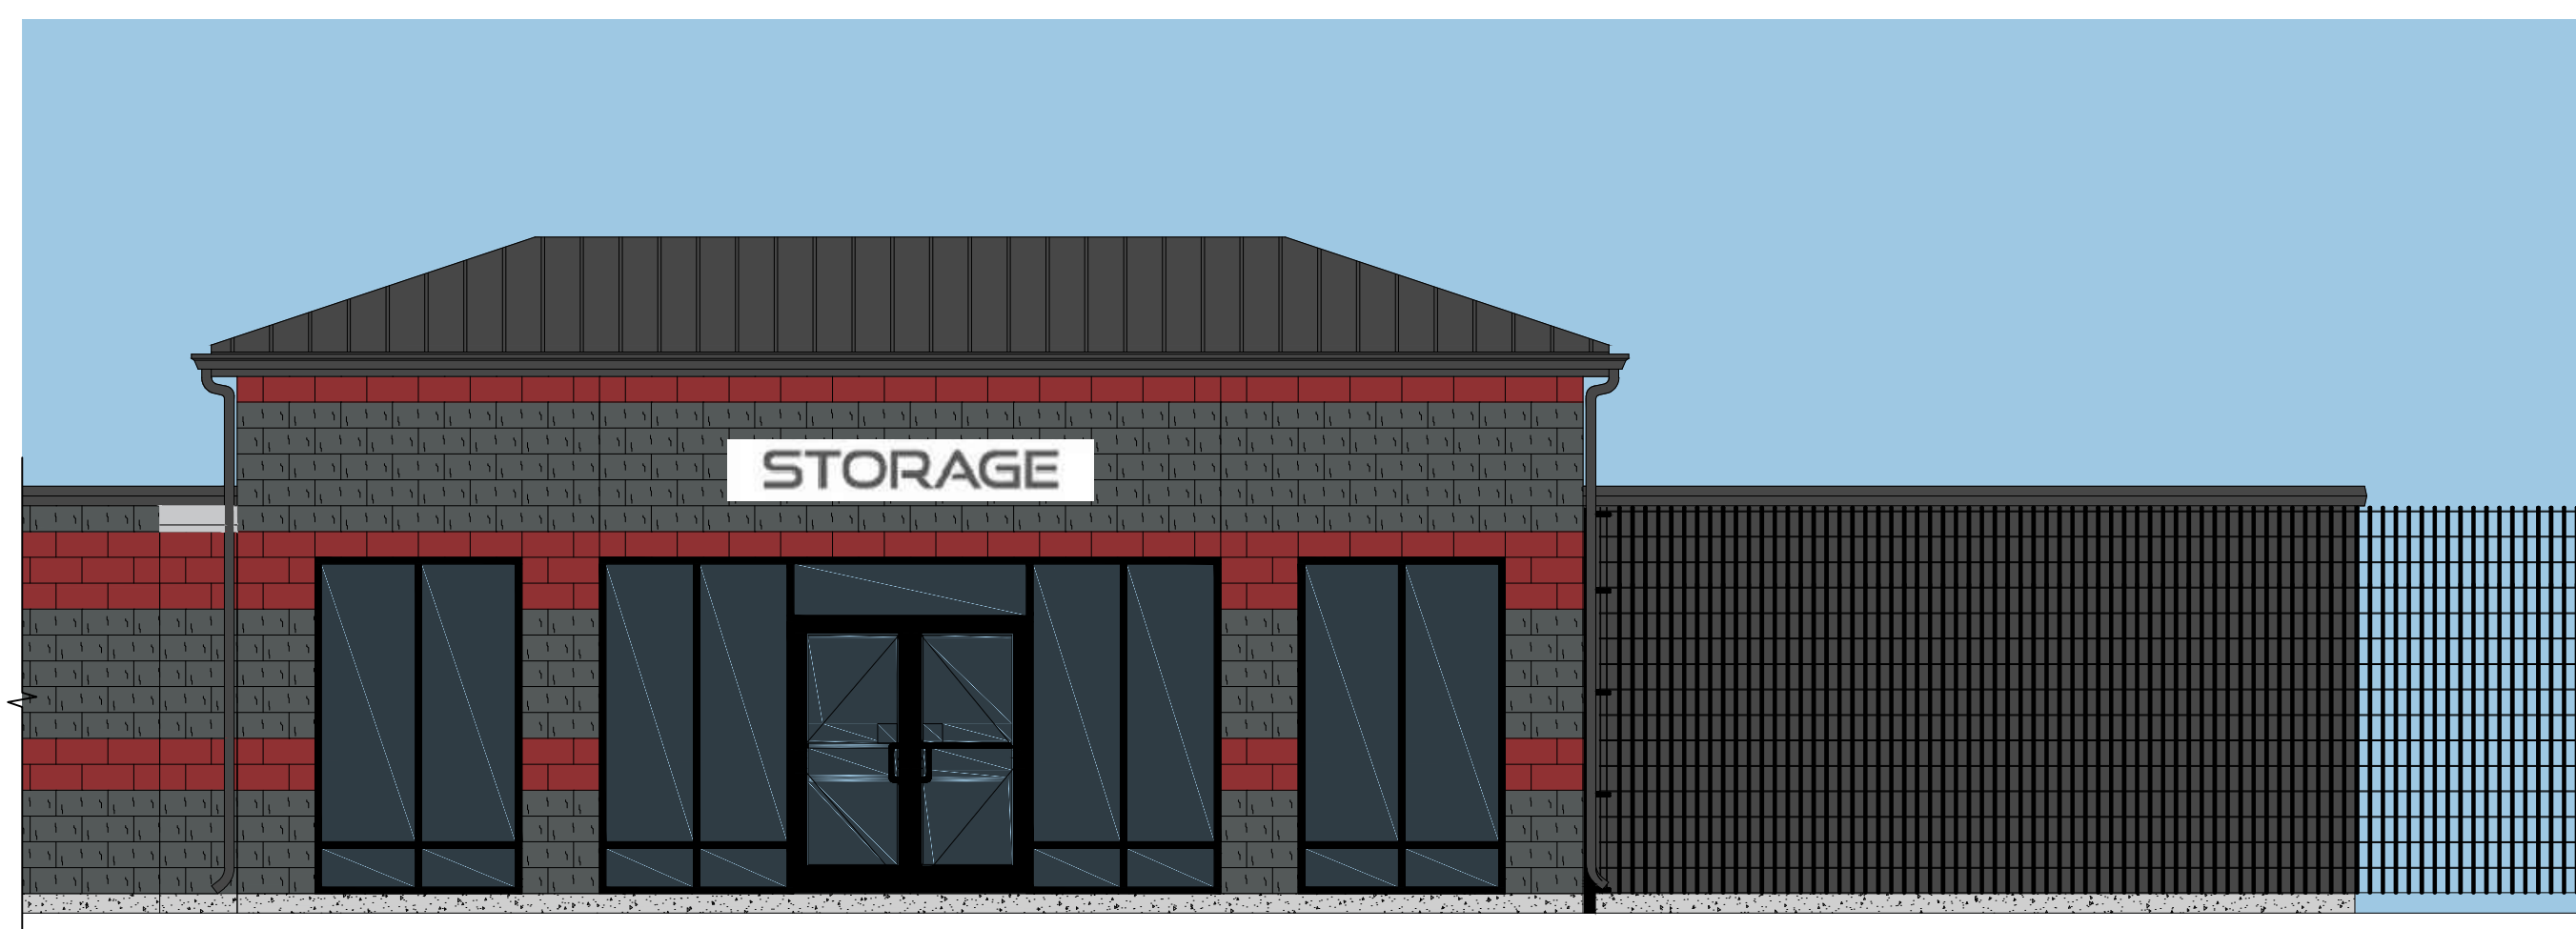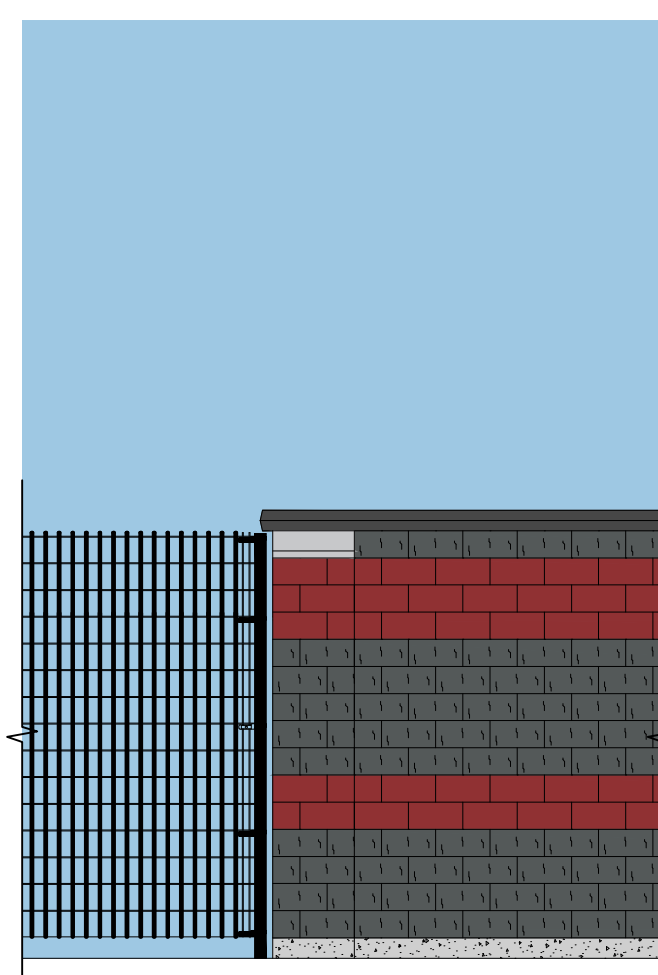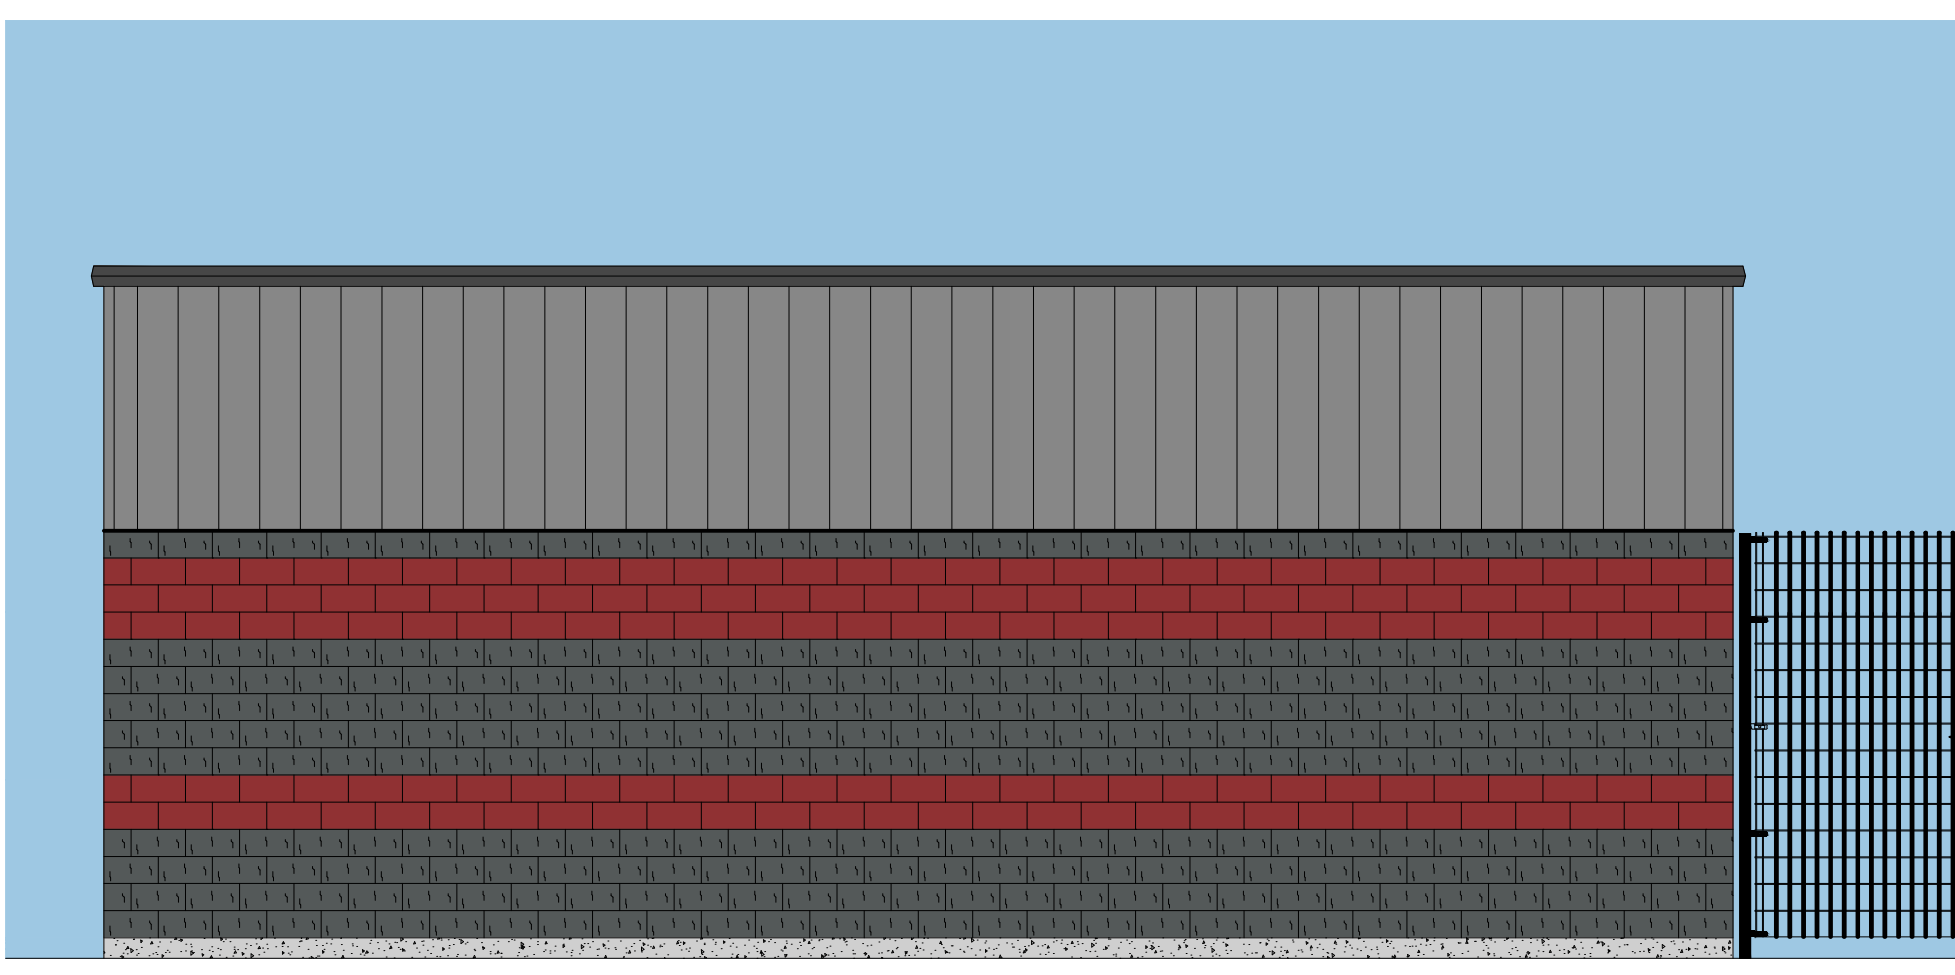


02 **EAST ELEVATION**
SCALE: 3/16" = 1'-0"

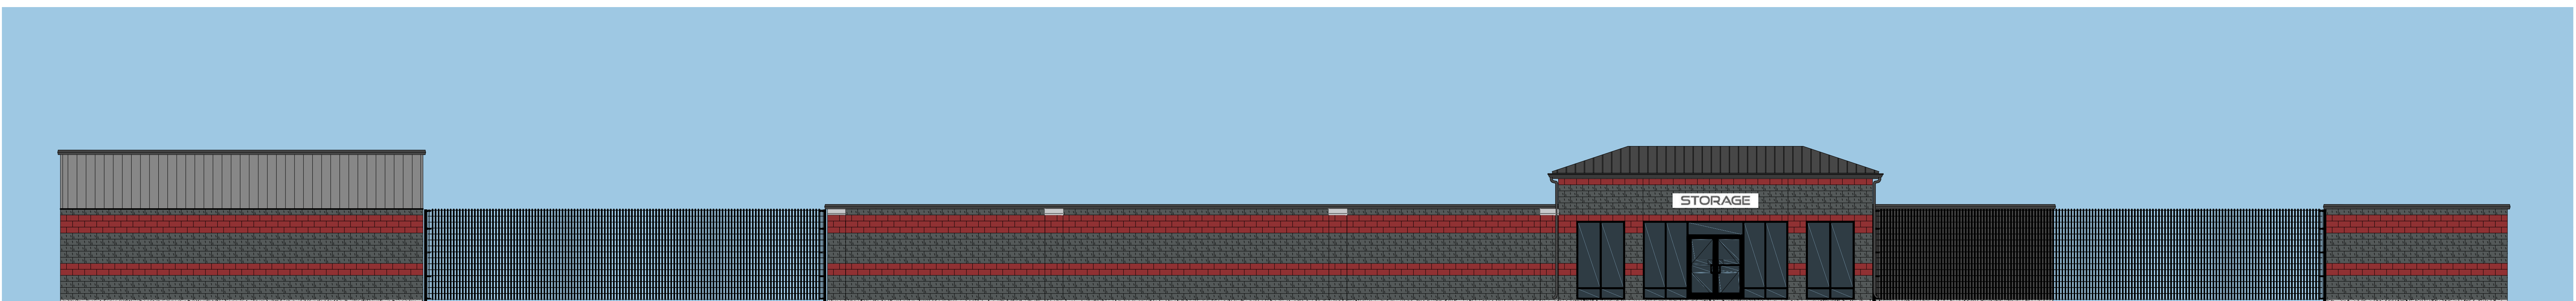



02 EAST ELEVATION
SCALE: N.T.S.

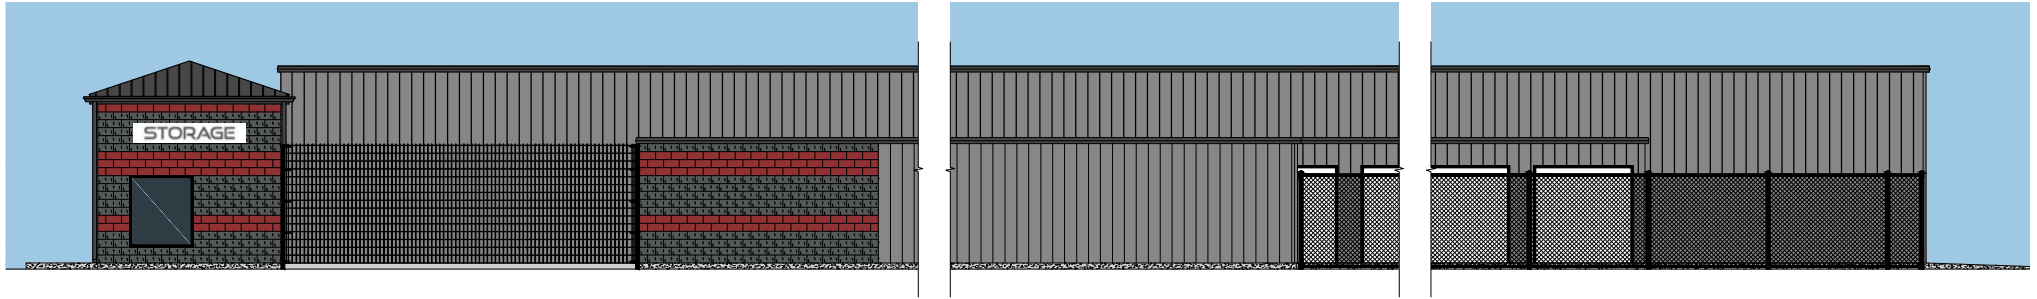


01 **NORTH ELEVATION**
SCALE: 3/16" = 1'-0"

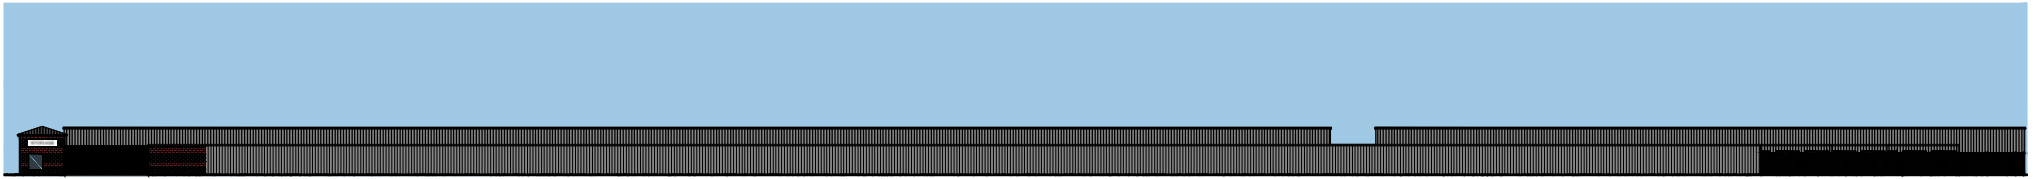


01 NORTH ELEVATION
SCALE: N.T.S.

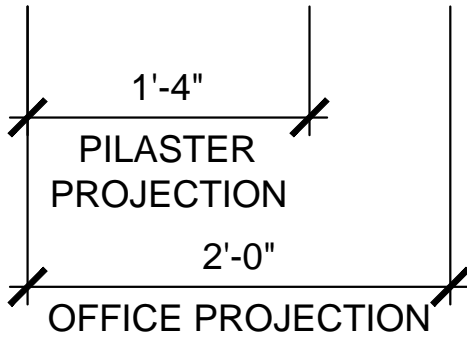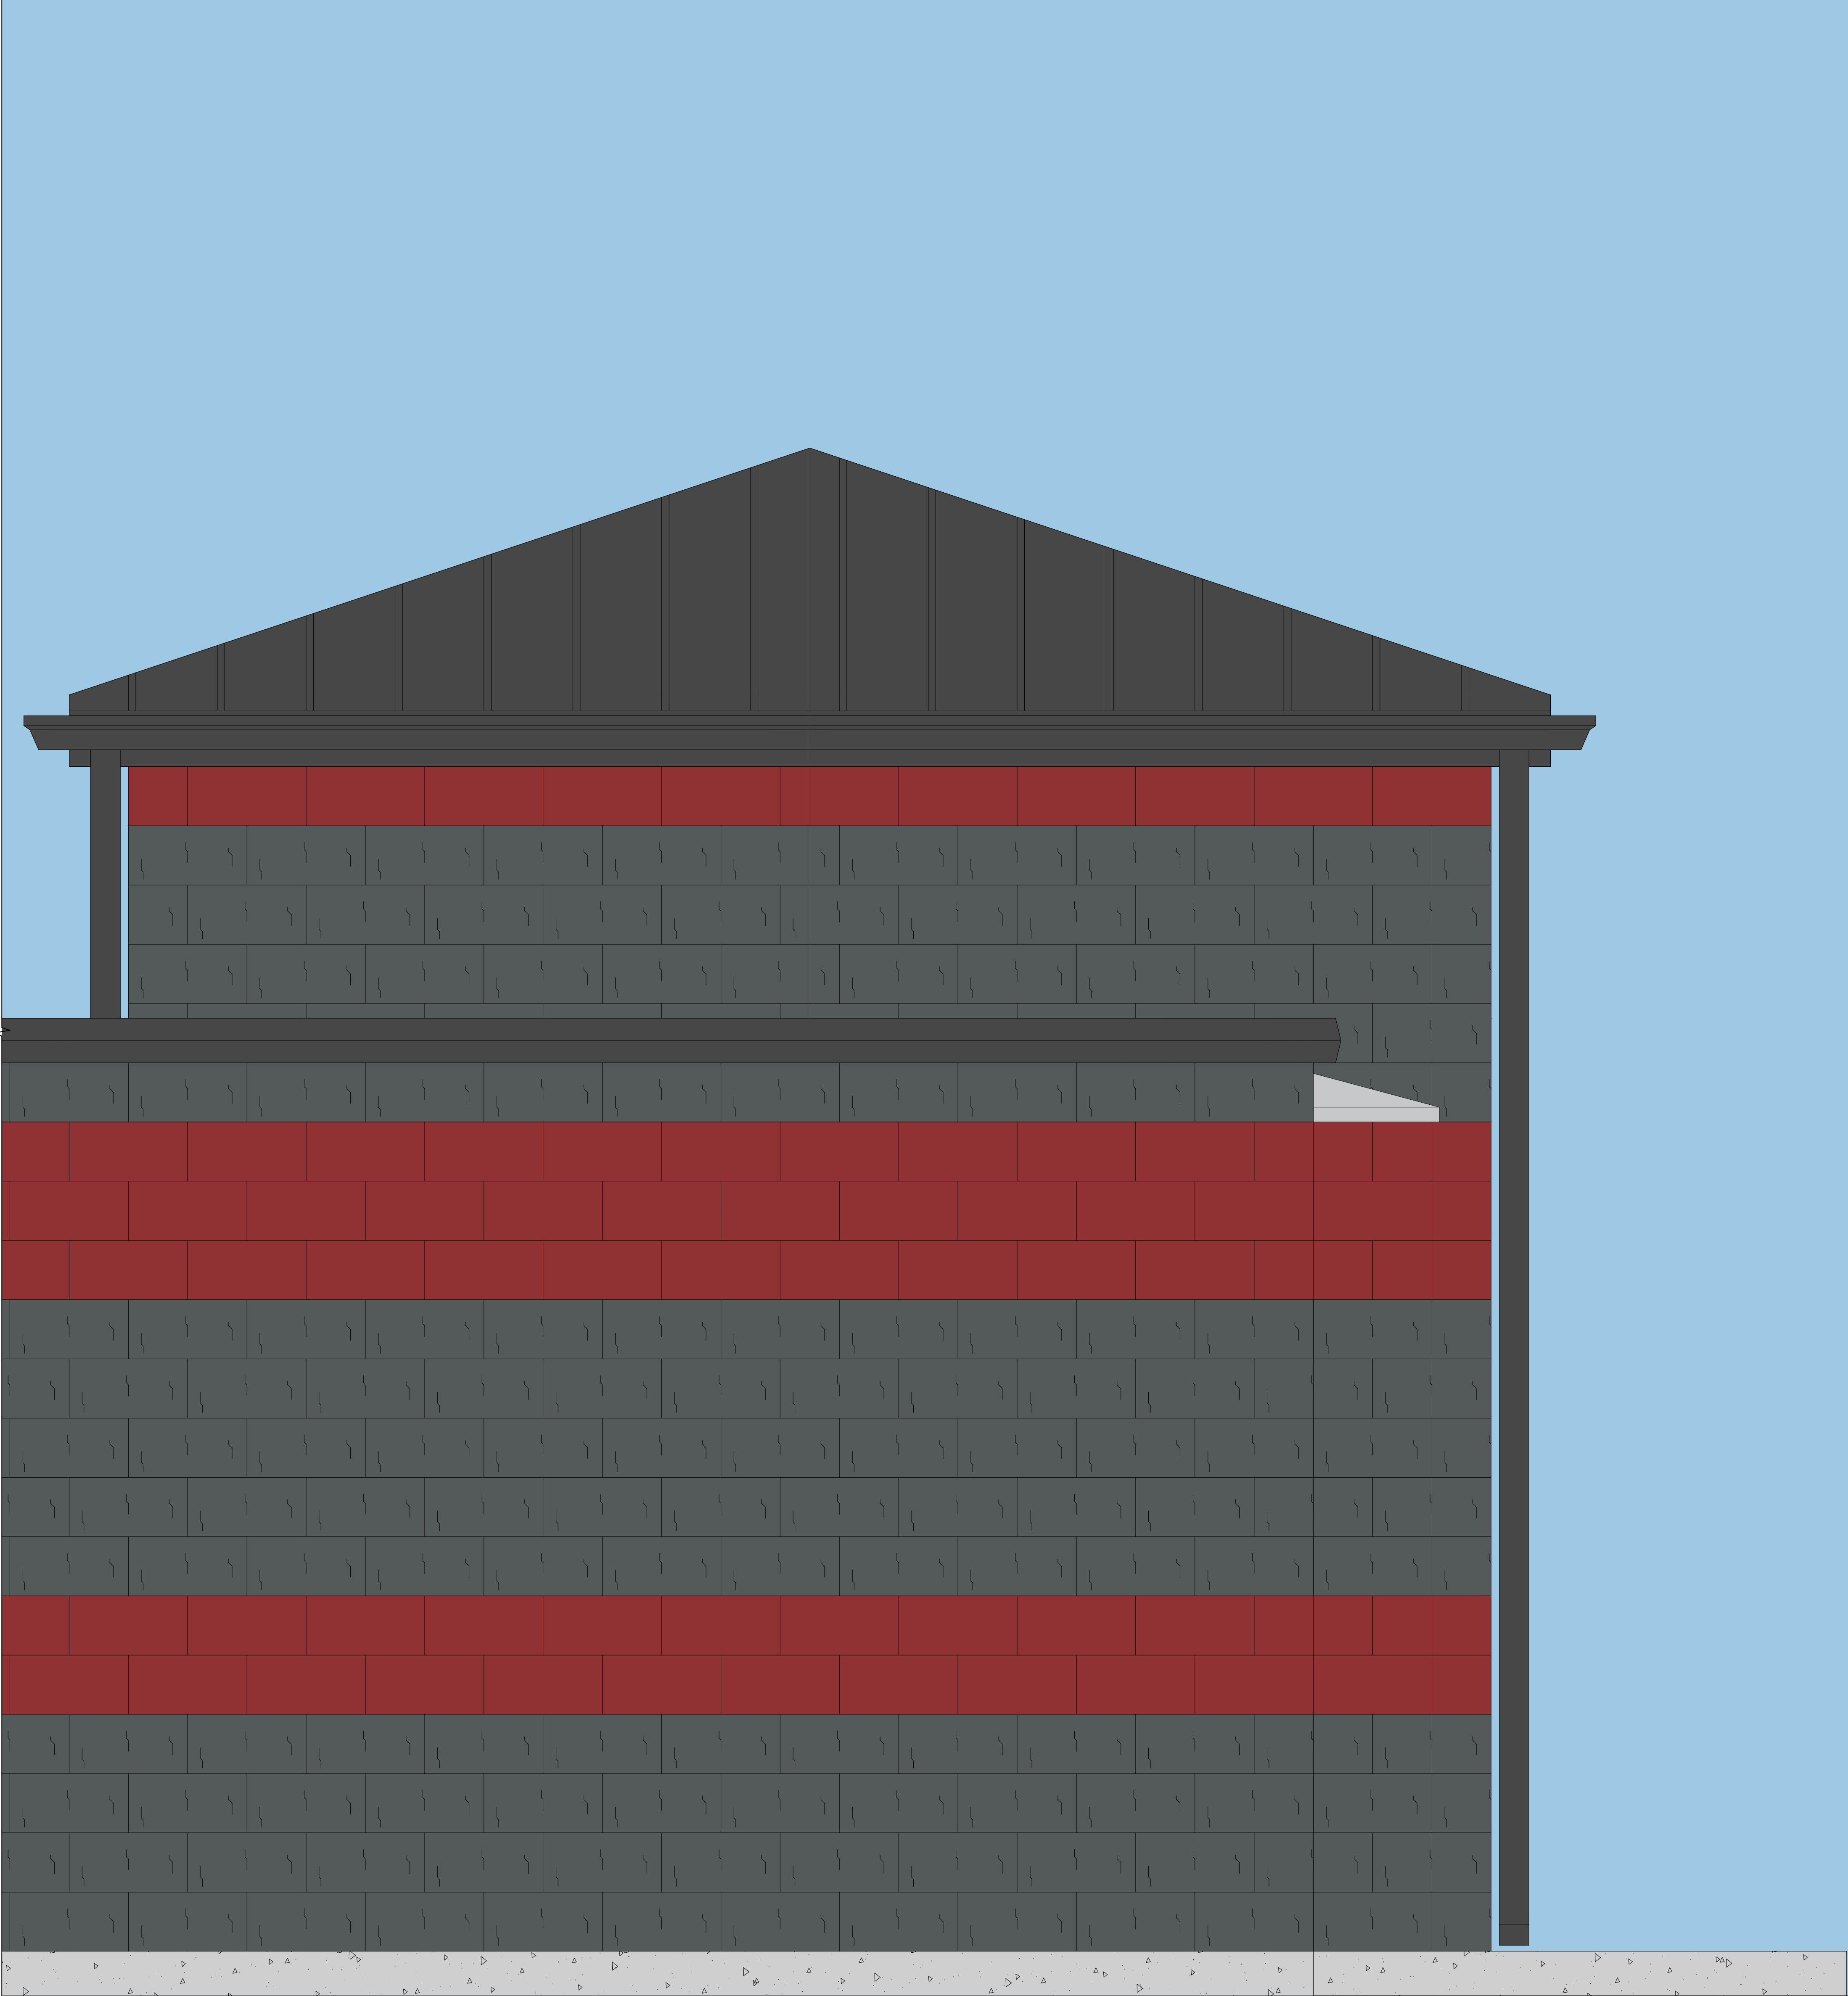


01 ENLARGED ELEVATION
SCALE: 3.4" = 1'-0"

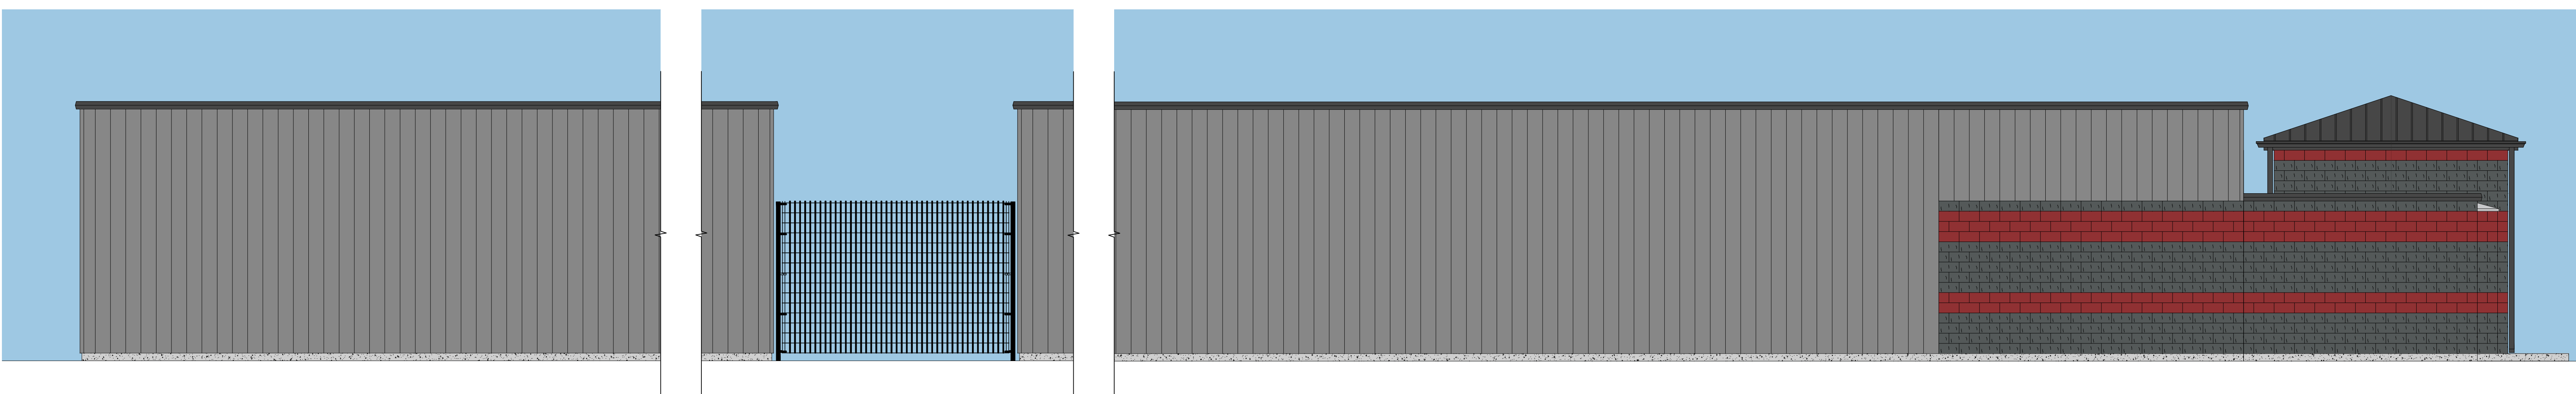


03 SOUTH ELEVATION
SCALE: 3/16" = 1'-0"

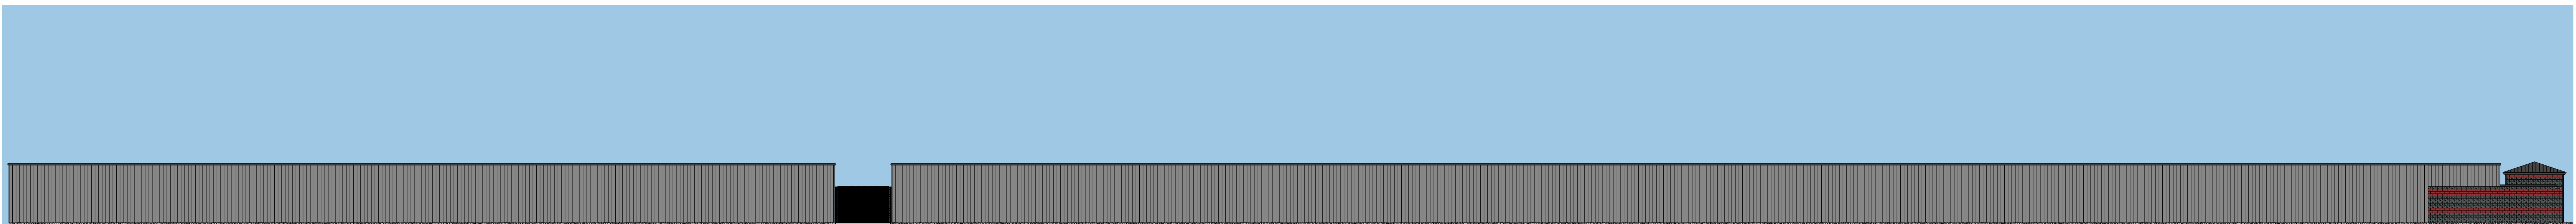

03 SOUTH ELEVATION
SCALE: N.T.S.

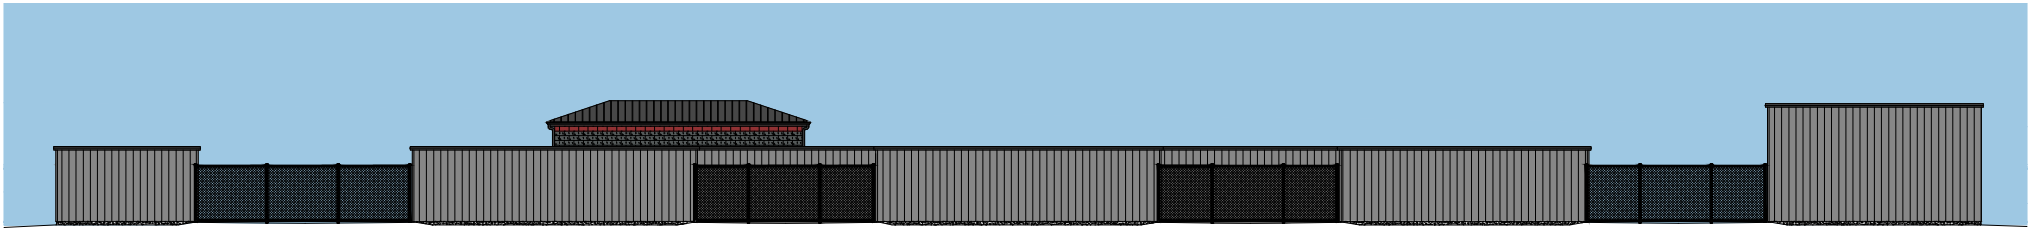

04 **WEST ELEVATION**
SCALE: N.T.S.

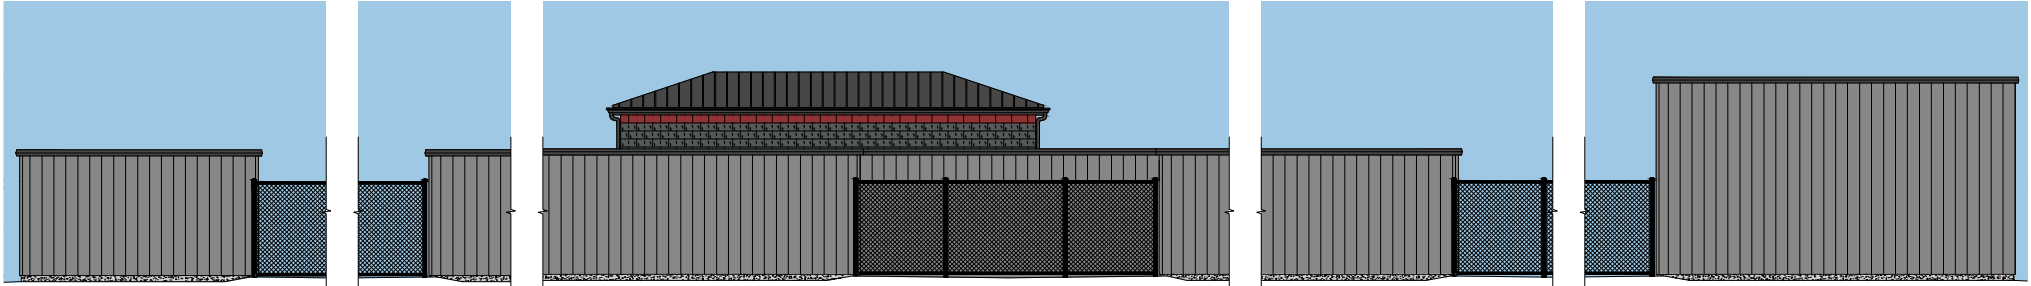

04 WEST ELEVATION
SCALE: 3/16" = 1'-0"