

EXTERIOR ELEVATION - SOUTH

1/8" = 1'-0"


4



EXTERIOR ELEVATION - EAST

1/8" = 1'-0"


3

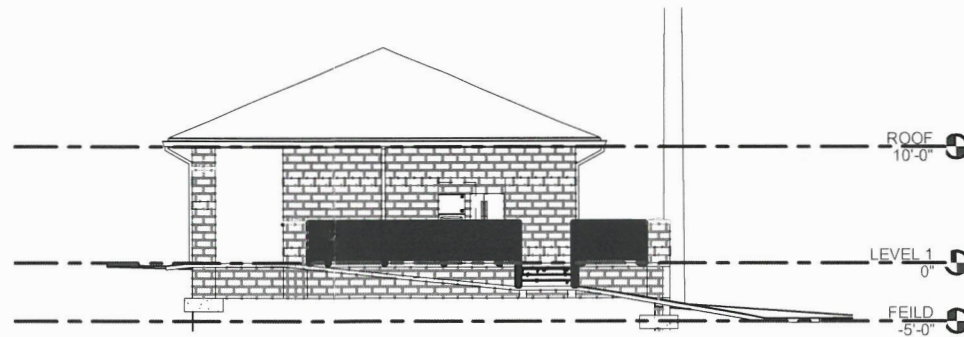

EXTERIOR ELEVATION - WEST

1/8" = 1'-0"

2

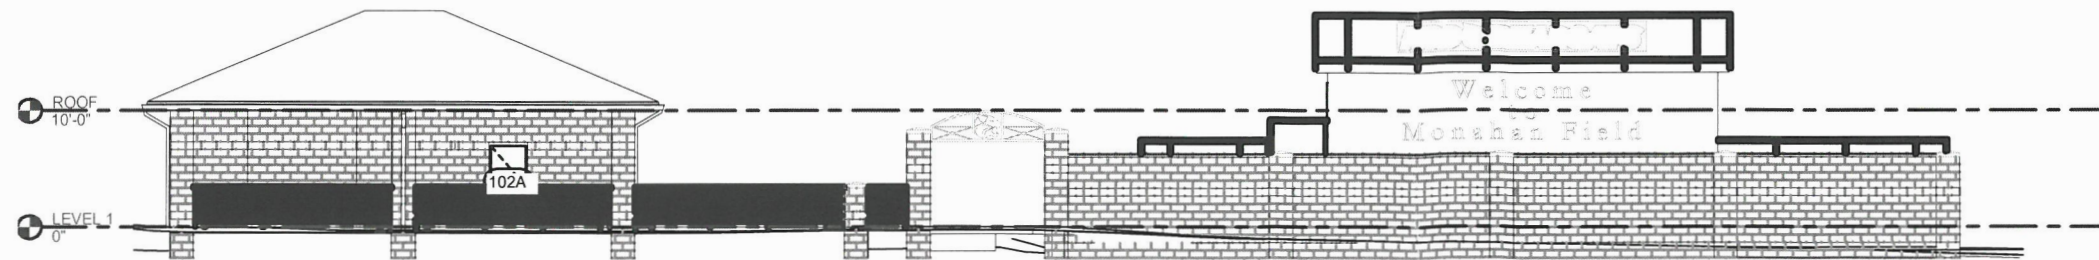

EXTERIOR ELEVATION - NORTH

1/8" = 1'-0"

1

FOOTBALL

50% SUBMITTAL

KCD - NEW CONCESSION BUILDING

4100 SPRINGDALE RD, LOUISVILLE, KY 40241

CONSULTANT

PROJECT DATE: 07.12.2023

REVISIONS:

| No. | Description | Date |
|-----|-------------|------|
| | | |
| | | |
| | | |
| | | |
| | | |
| | | |
| | | |
| | | |
| | | |

DRAWN BY: Author


EXTERIOR ELEVATIONS

A2.0

Project Number

23-MCUP-0010


22304 6/16/2023 4:59:22 PM Autodesk Docs\\KCD - PARSLEY LOCKER ROOM PAVILION\\PARSLEY LOCKER ROOM PAVILION.rvt

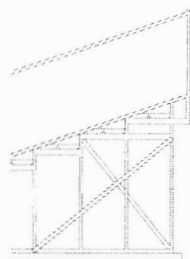

EXTERIOR ELEVATION WEST

1/4" = 1'-0"

2

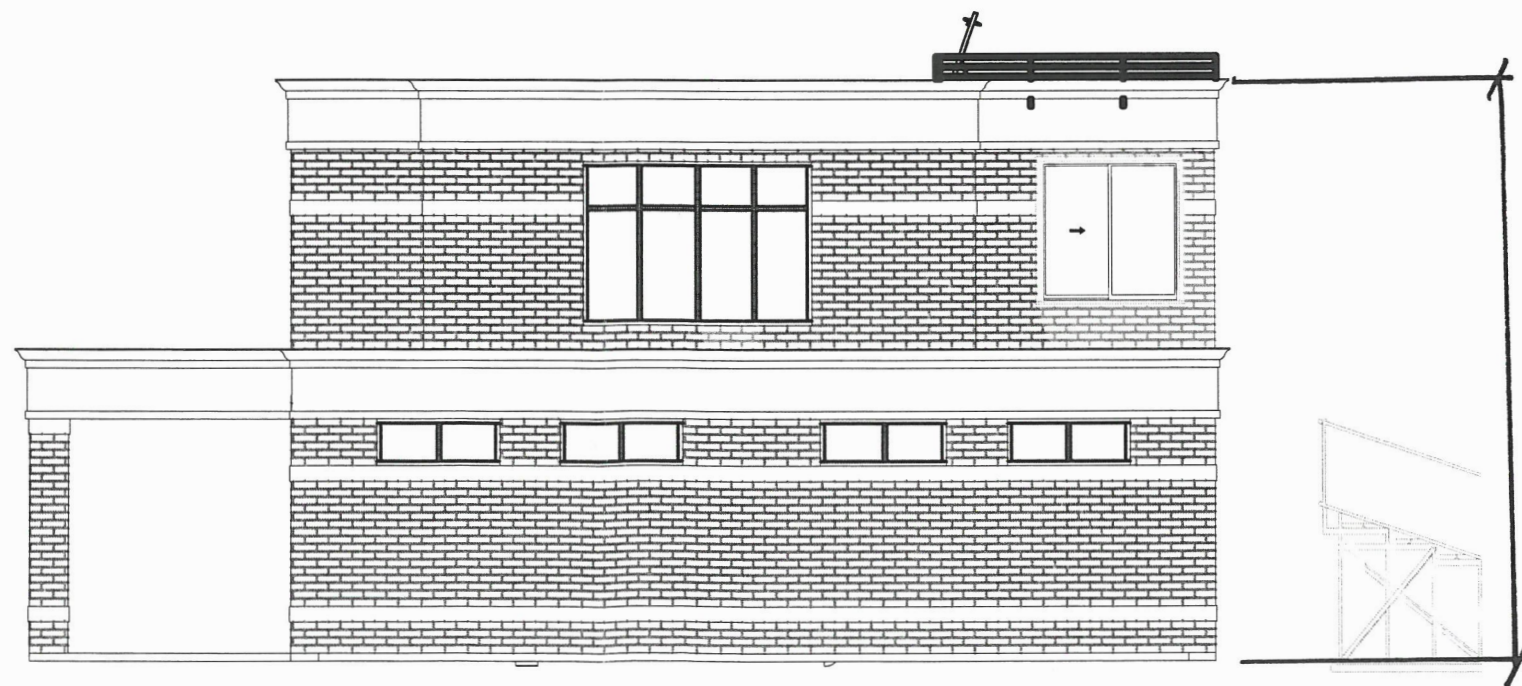

EXTERIOR ELEVATION EAST

1/4" = 1'-0"

1

PLANNING & DESIGN SERVICES

PRICING SET

copyright 2023 potter architects, plc
Drawings, written material & design concepts shall not be
used or reproduced in whole or part in any form or format
without prior written consent of potter architects, plc

ARCHITECT'S SEAL

KCD SOCCER FIELD
PRESS BOX

4100 SPRINGDALE ROAD, LOUISVILLE, KY 40241

CONSULTANT

PROJECT DATE: 03.22.2023

REVISIONS:

| No. | Description | Date |
|-----|-------------|------|
| | | |
| | | |
| | | |
| | | |
| | | |
| | | |
| | | |
| | | |
| | | |


DRAWN BY: Author

EXTERIOR
ELEVATIONS

A2.2
Project Number

23-MCUP-0010

22034 01/10/2023 4:59:18 PM Autodesk Docs/KCD - PARSLEY LOCKER ROOM PAVILION/PARSLEY LOCKER ROOM PAVILION.dwg

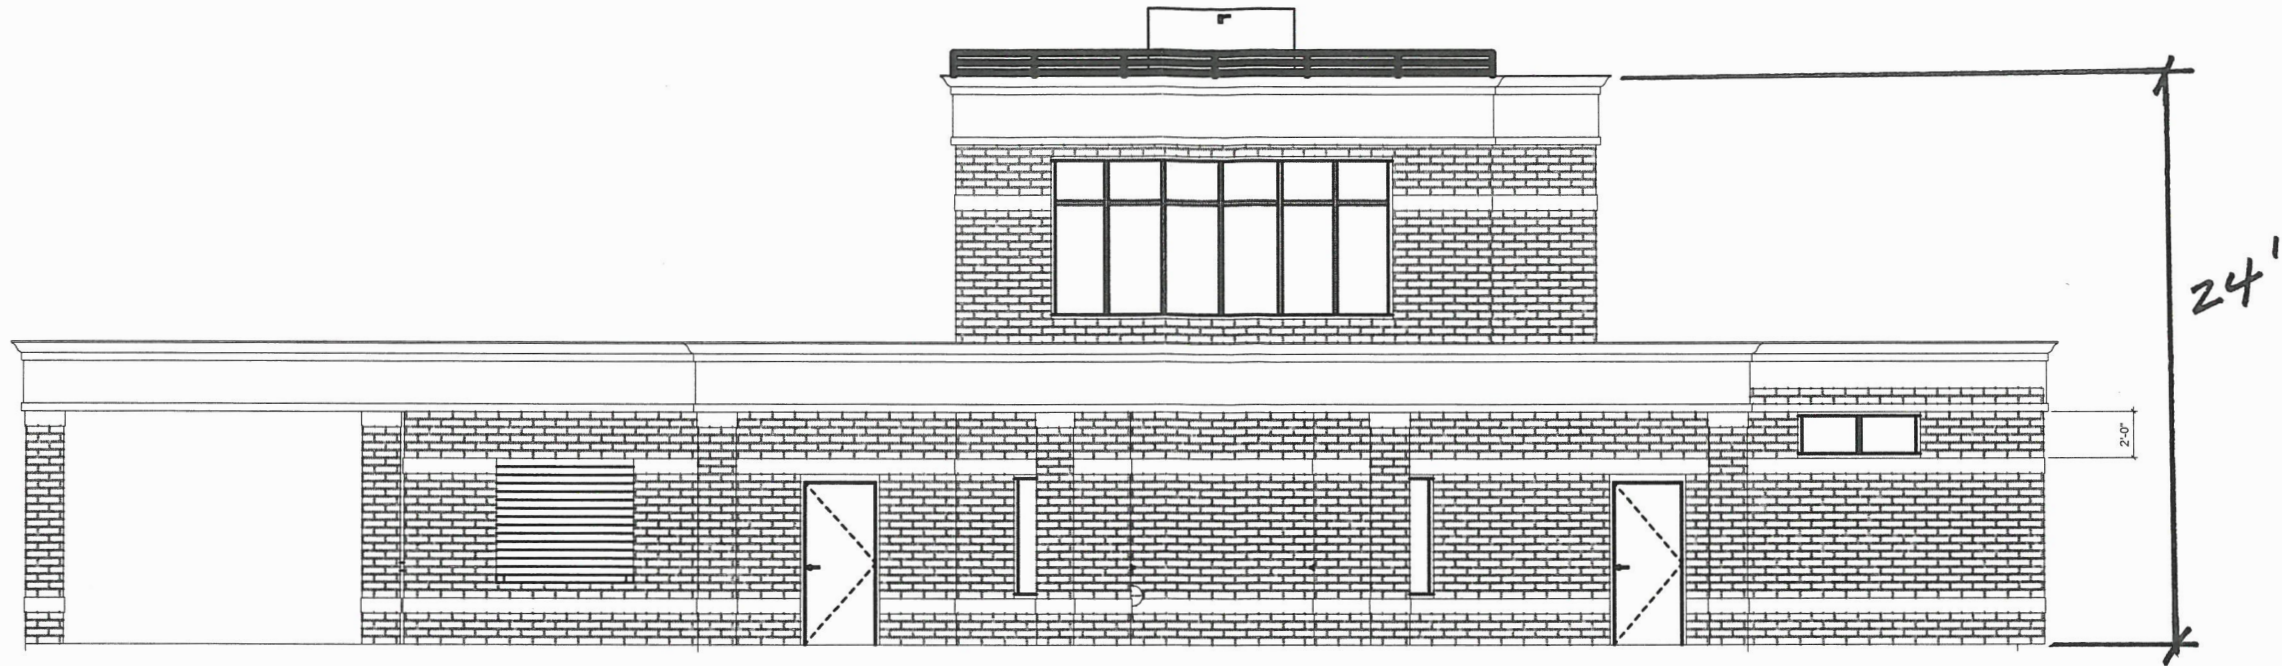

EXTERIOR ELEVATION SOUTH

1/4" = 1'-0"

2



EXTERIOR ELEVATION NORTH

1/4" = 1'-0"

1

copyright 2023 potter architects, plc
Drawings, written material & design concepts shall not be
used or reproduced in whole or part in any form or format
without prior written consent of potter architects, plc

ARCHITECT'S SEAL

PRICING SET
KCD SOCCER FIELD
PRESS BOX

4100 SPRINGDALE ROAD, LOUISVILLE, KY 40241

CONSULTANT

PROJECT DATE: 03.22.2023

REVISIONS:

| No. | Description | Date |
|-----|-------------|------|
| | | |
| | | |
| | | |
| | | |
| | | |
| | | |
| | | |
| | | |
| | | |

DRAWN BY: Author

EXTERIOR
ELEVATIONS

A2.1
Project Number

23-MWP-0010