


DOCKET NO. 24-ZONE-0113

ZONE CHANGE FROM R-4 TO C-2 WITH A CUP TO ALLOW A MINI-  
WAREHOUSE FACILITY AT 8915 OLD BARDSTOWN ROAD

DOCKET NO. 24-ZONE-0115


A ZONE CHANGE FROM R-4 TO C-M TO ALLOW CAR/BOAT/RV  
PARKING AND STORAGE AT 11401 RACE ROAD

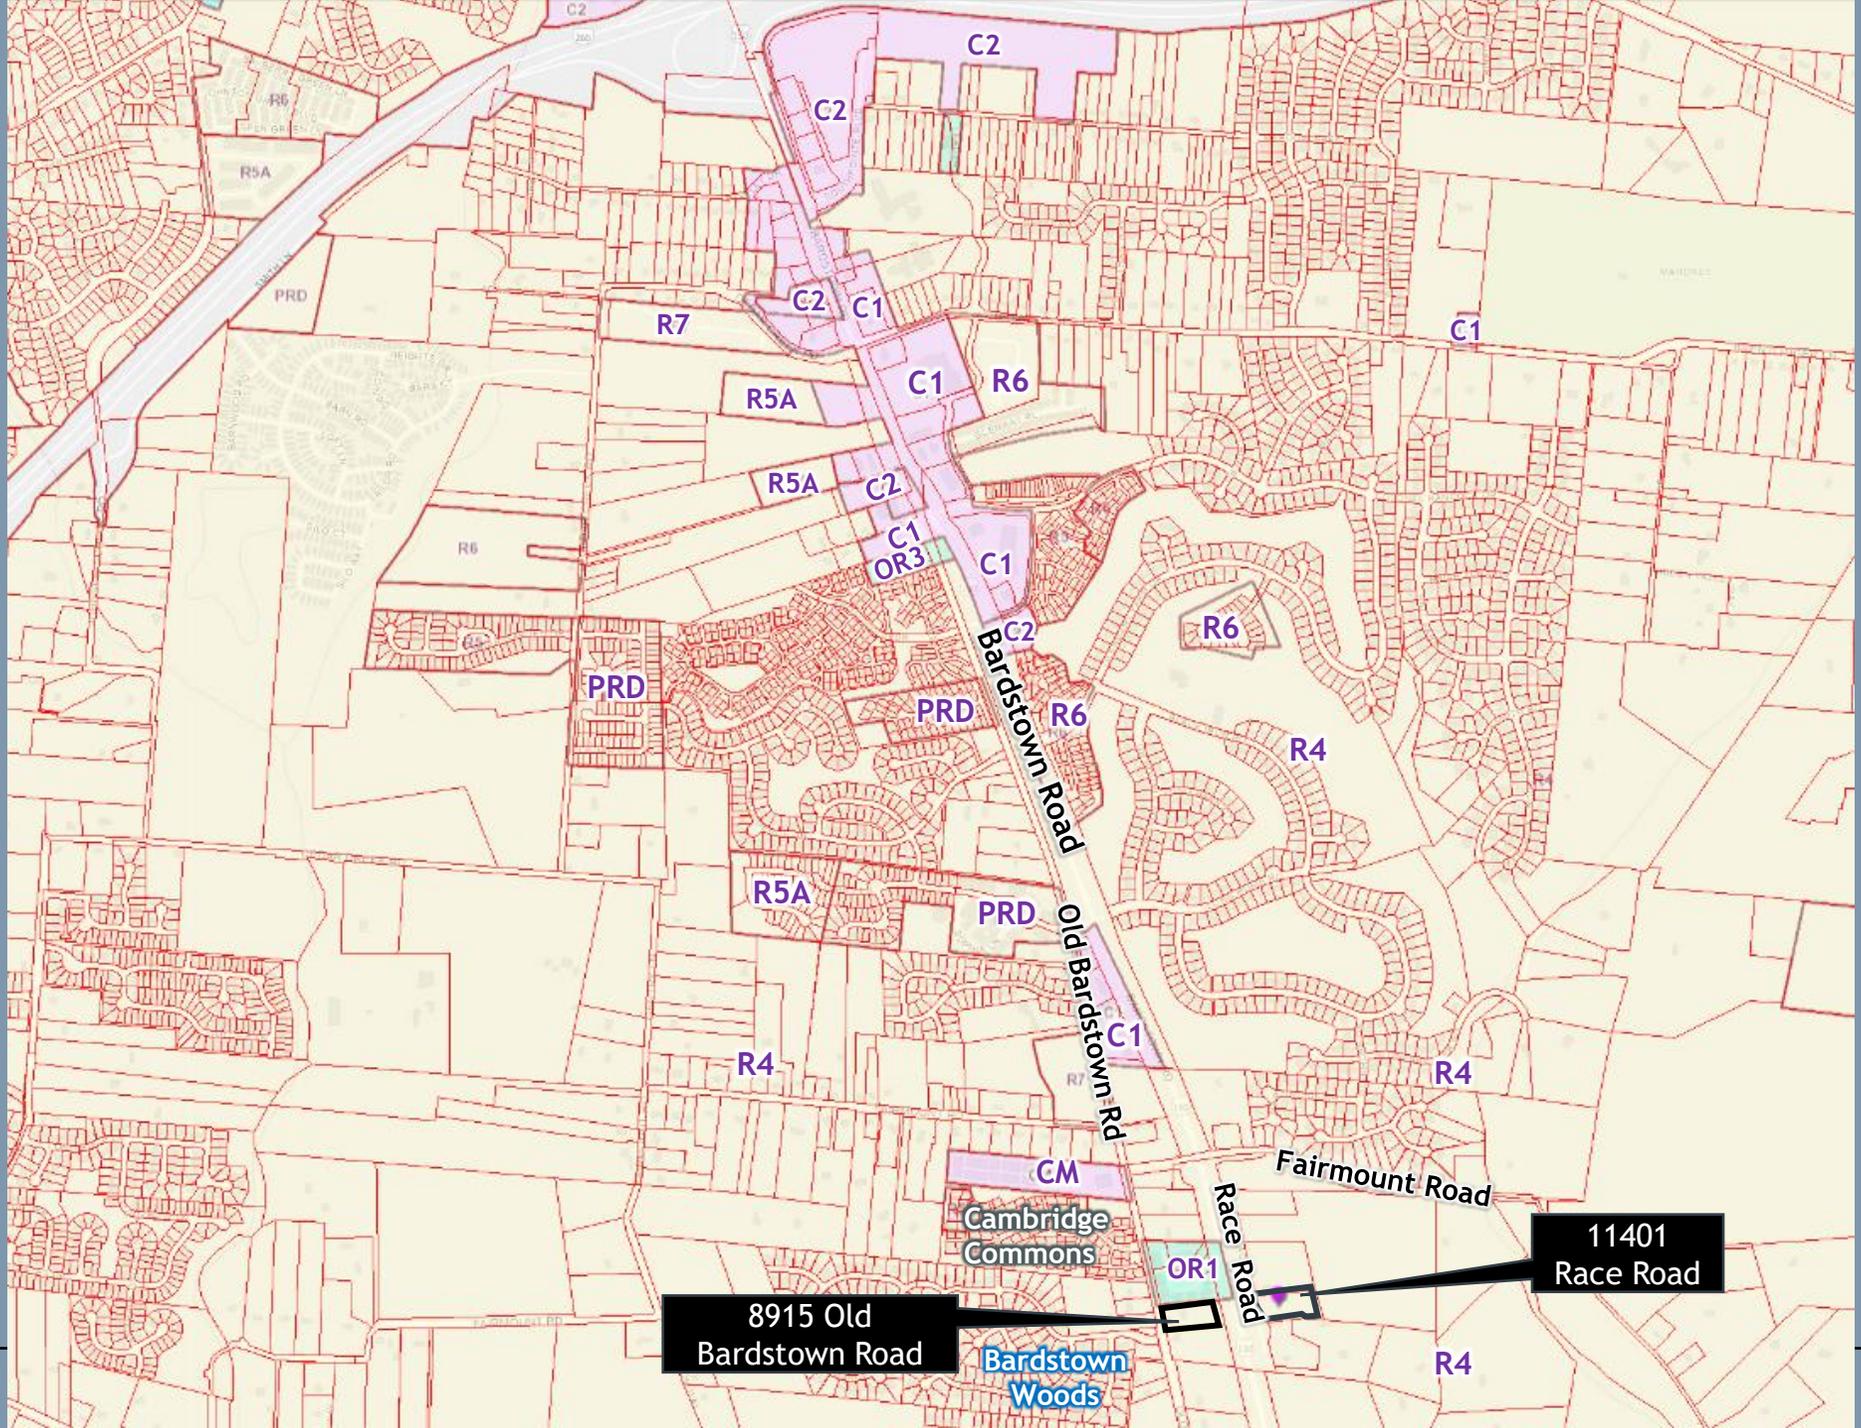

8915 Old  
Bardstown Road

Bardstown  
Woods

11401  
Race Road

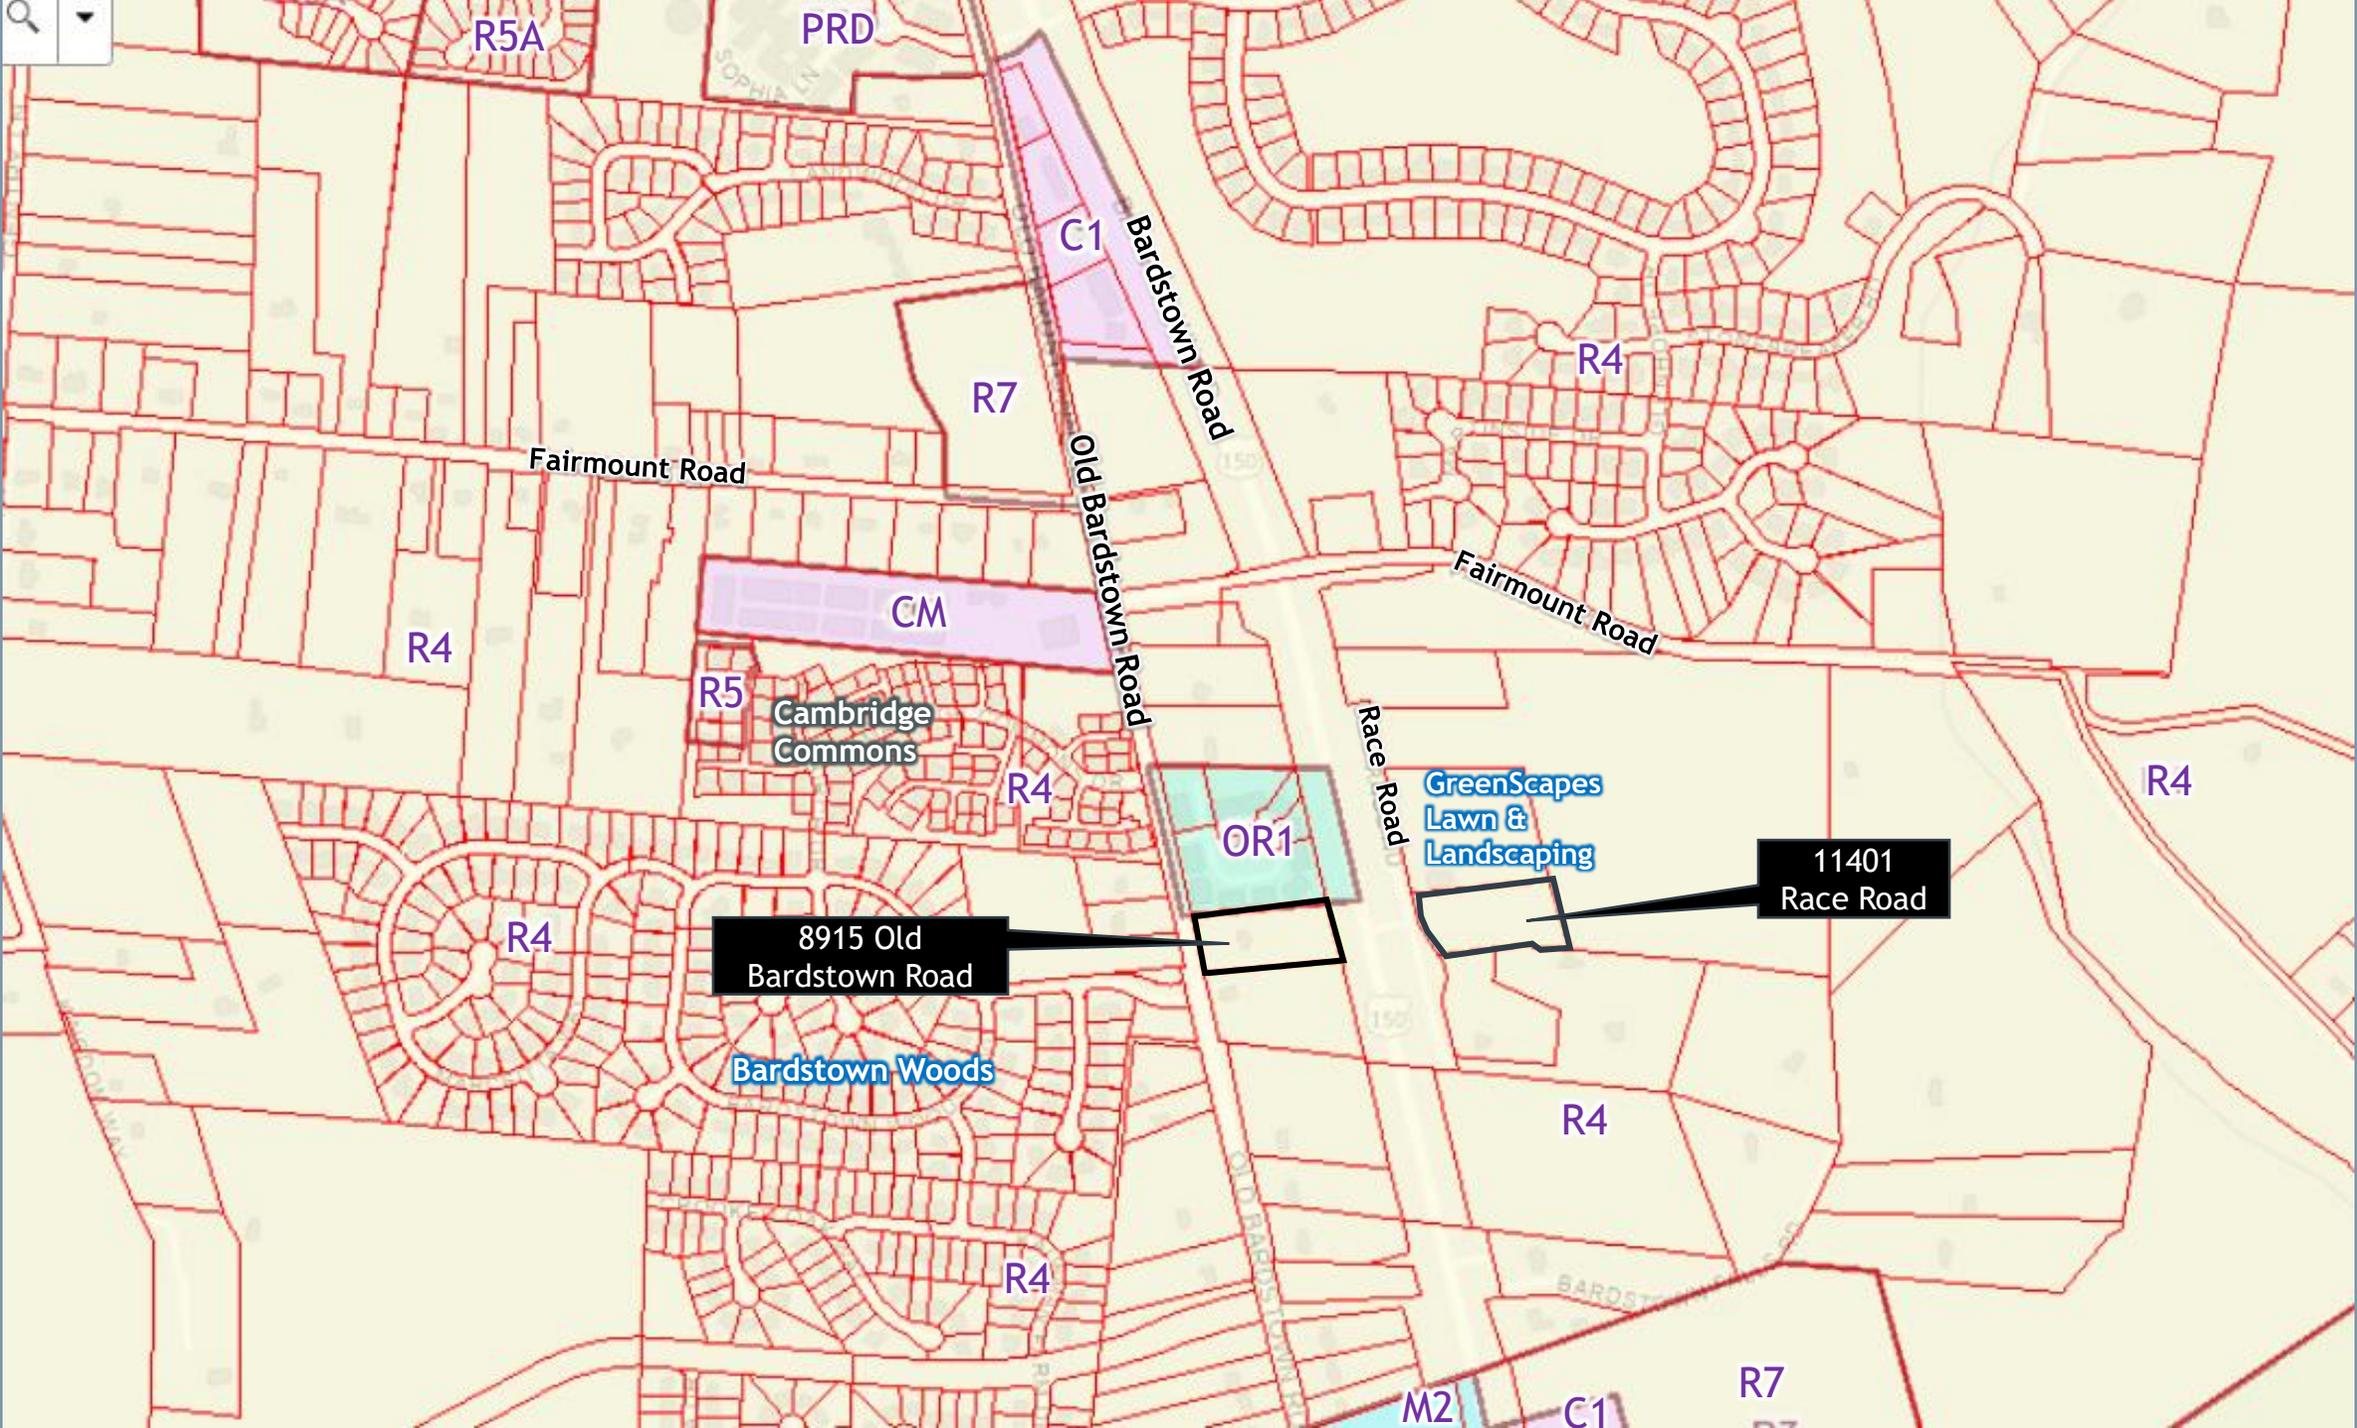

R5A

PRD

C1

Bardstown Road

R4

R7

Fairmount Road

Old Bardstown Road

CM

Fairmount Road

R4

R5

Cambridge Commons

R4

Race Road

GreenScapes Lawn & Landscaping

R4

OR1

11401 Race Road

8915 Old Bardstown Road

R4

Bardstown Woods


R4

R4

M2

C1

R7

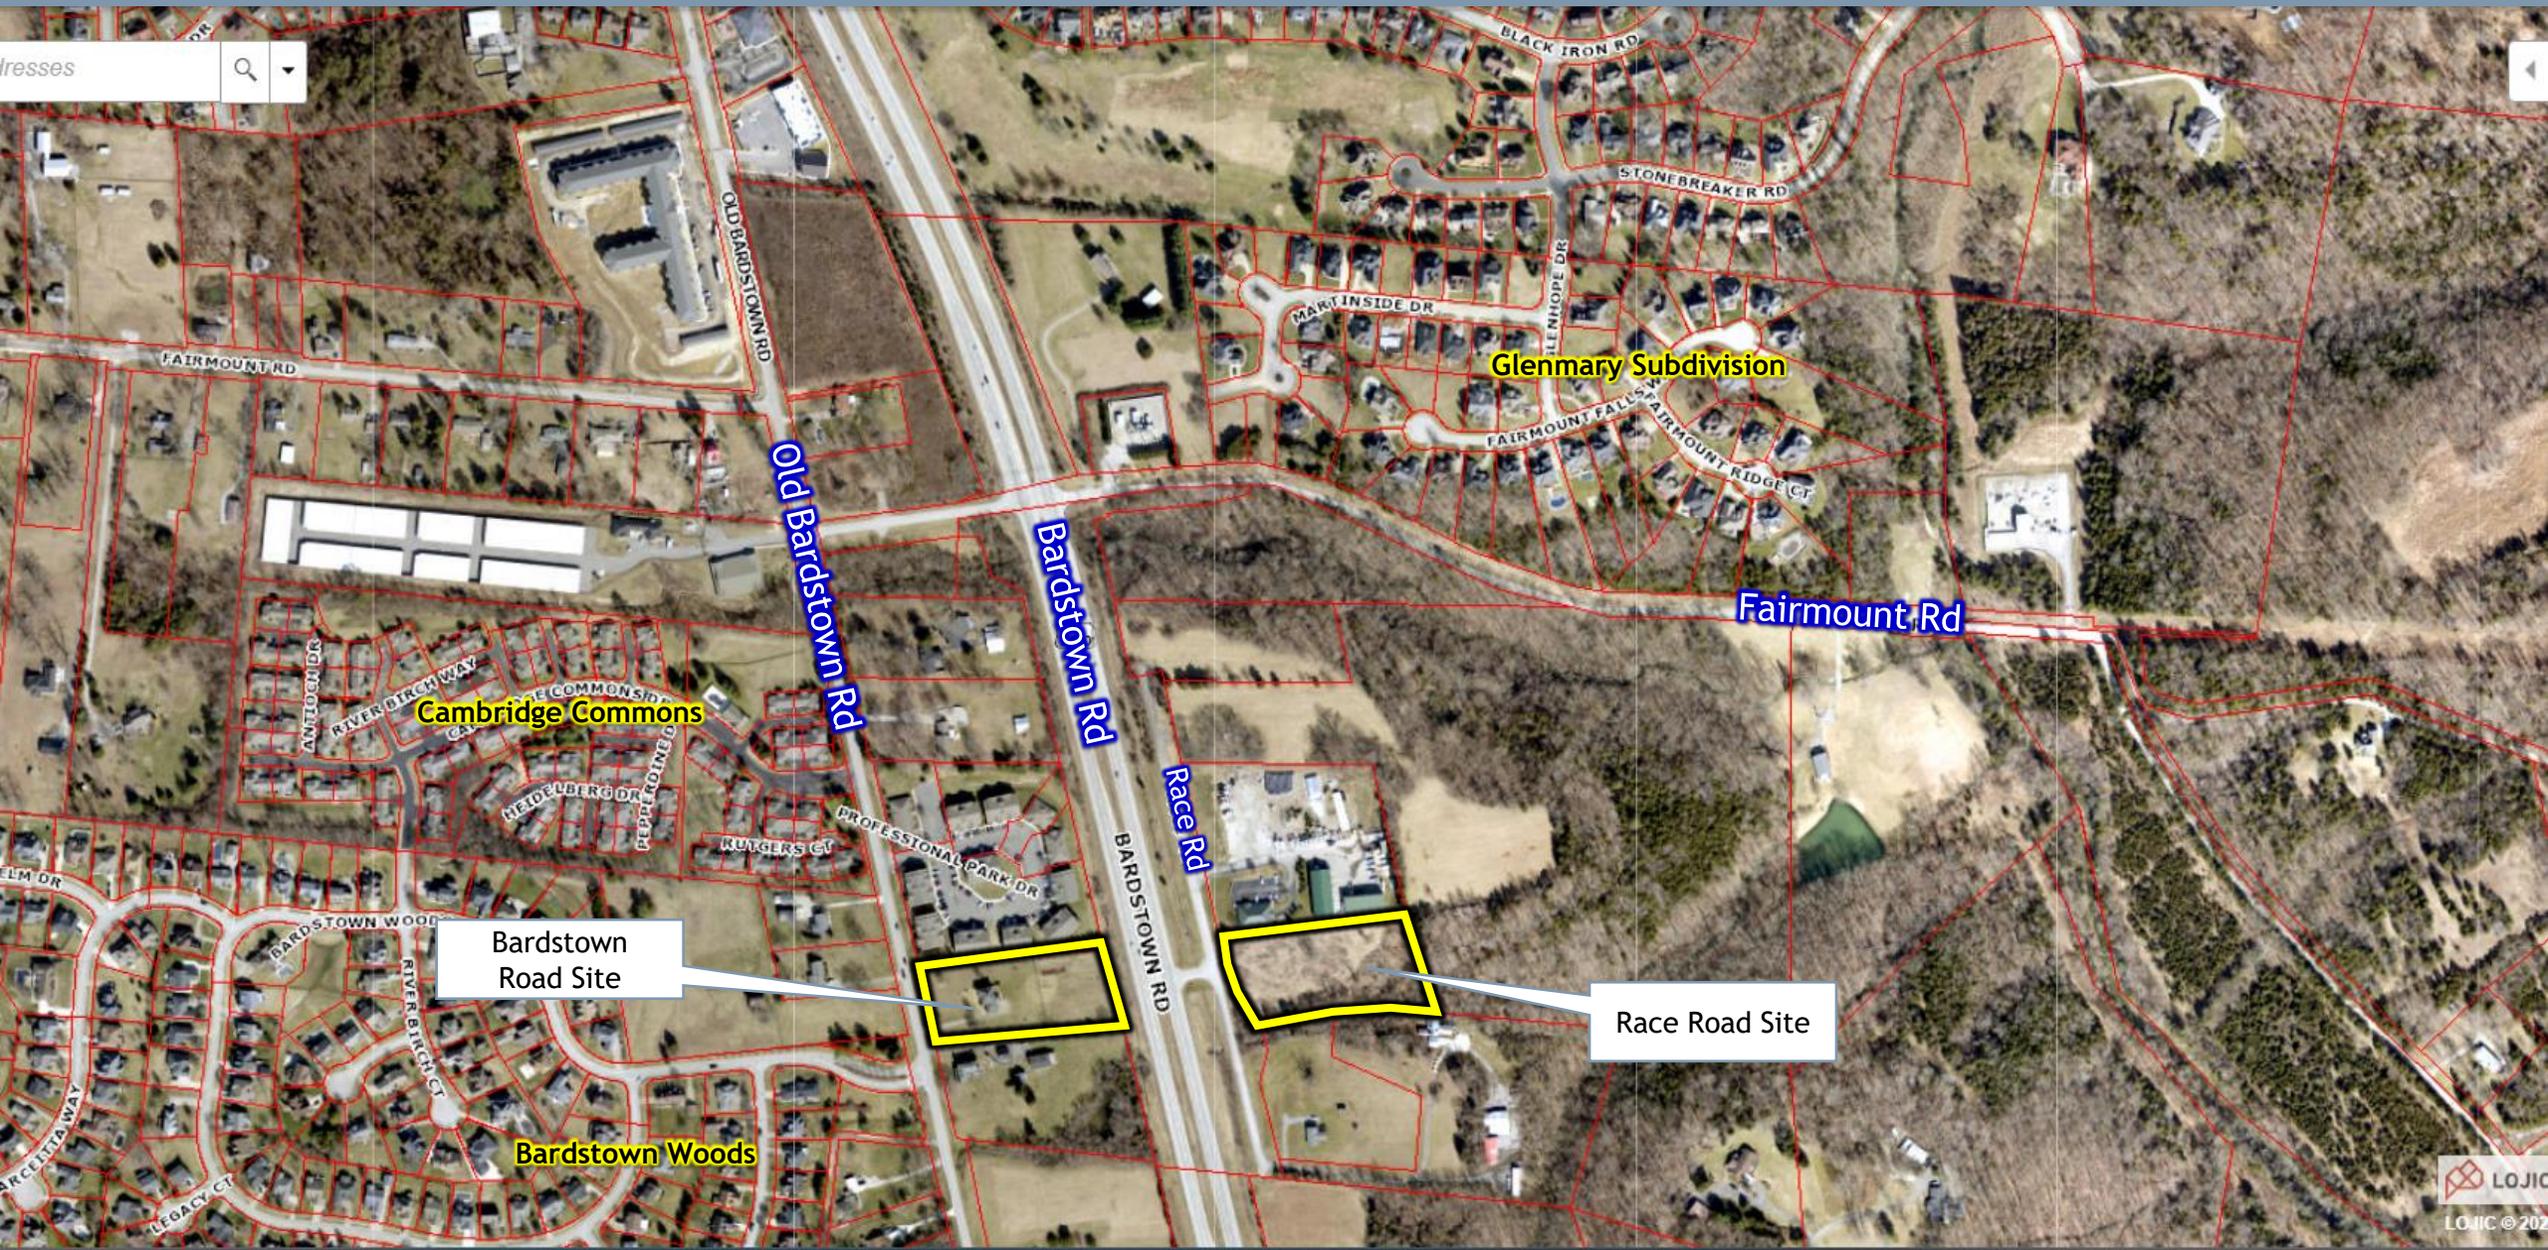

Addresses

Glenmary Subdivision

Cambridge Commons

Bardstown Road Site

Race Road Site

Bardstown Woods

Smith Lane PRD Sub  
(20-ZONE-0026)

Mfd home add'n to  
adj MH park  
(19-MSUB-0007)


Revenant at Cedar Creek  
(20-ZONE-0060)

Brentlinger Ln Townhomes  
(R-6)  
(19-ZONE-0087)

Proposed Godwill  
(R-4 to C-1)  
(24-ZONE-0105)

Bardstown  
Road Site

Race Road Site

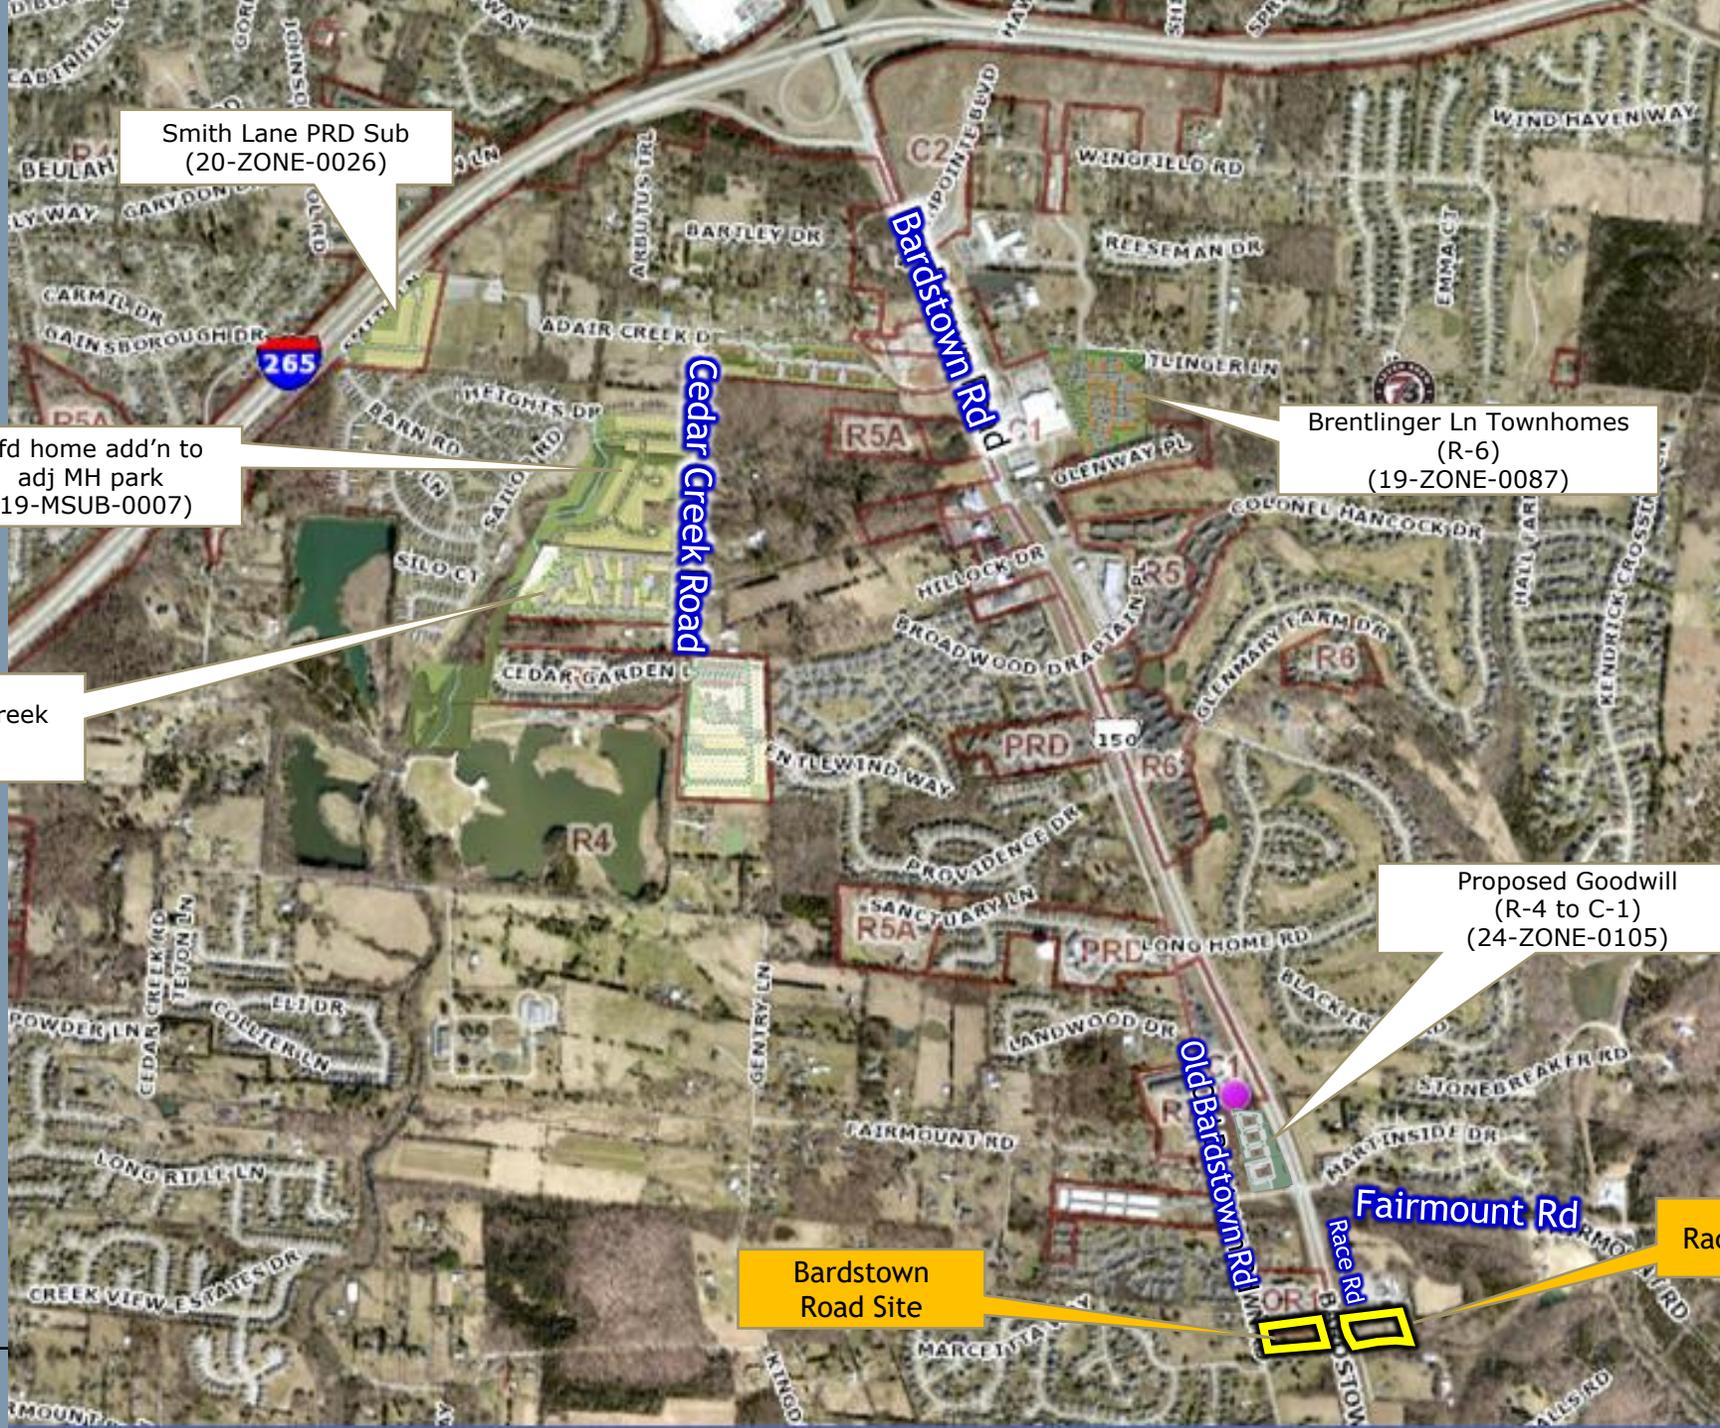

Louisville, Kentucky

Google Street View

Jul 2021 [See more dates](#)



SITE

Google

View of Old Bardstown Road site. Existing house to be removed.

Louisville, Kentucky

Google Street View

Jul 2021 [See more dates](#)



Google

View of Old Bardstown Road, looking north. Site is to the right.



View of Old Bardstown Road, looking south. Site is to the left.



View of Race Road site looking east.

8915 Old Bardstown Rd



11401 Race Rd

Louisville, Kentucky



Google Street View


Apr 2019 See more dates



Bardstown Rd

Race Rd

SITE

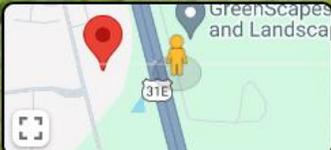

Google

View of Race Road looking north. Site is to the right.



11309 Race Rd

Louisville, Kentucky



Google Street View

Apr 2019 See more dates



SITE

Race Rd

Bardstown Rd

Race Rd


Google




View of Race Road looking south. Site is to the left.

# Proposed building style and design




8915 Old Bardstown Road (24-ZONE-0113)



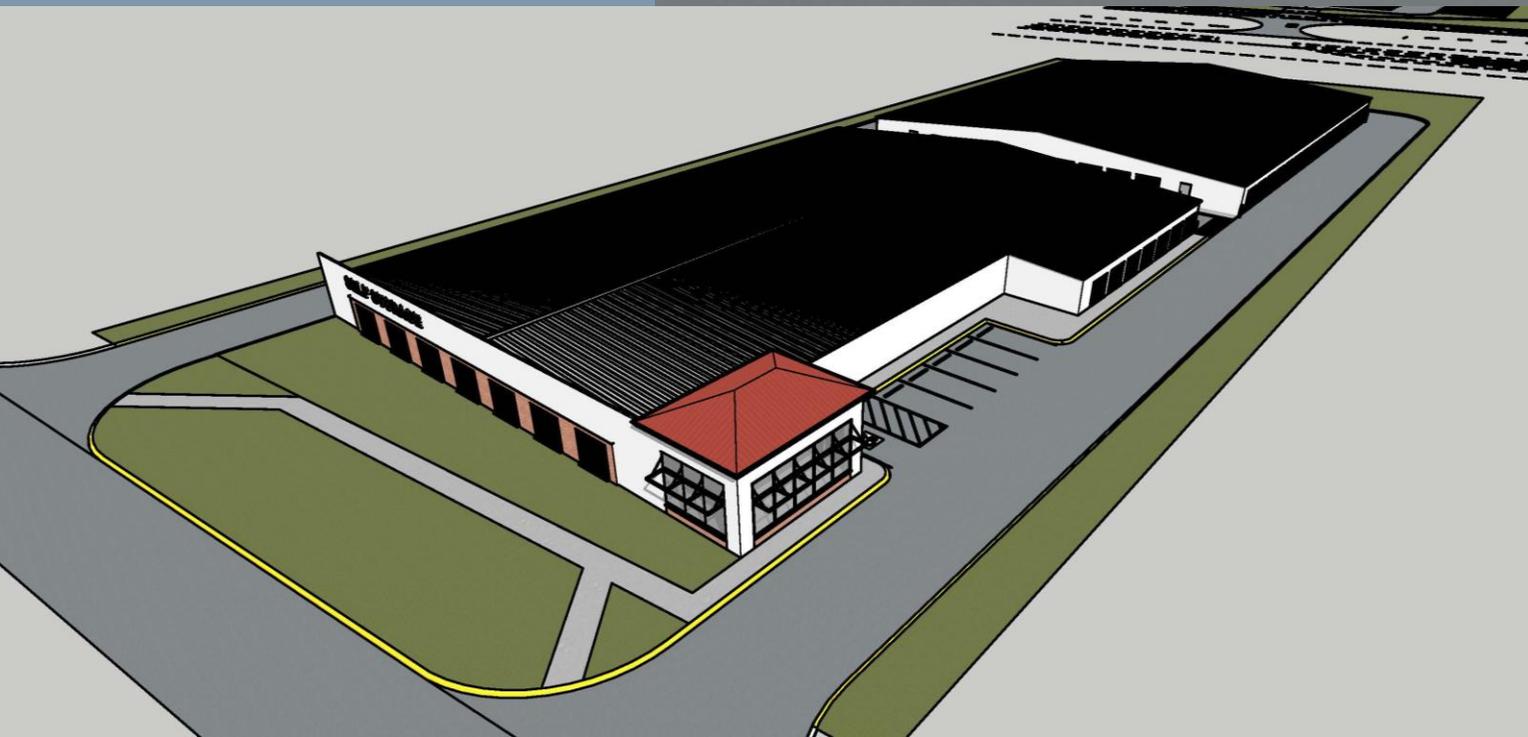


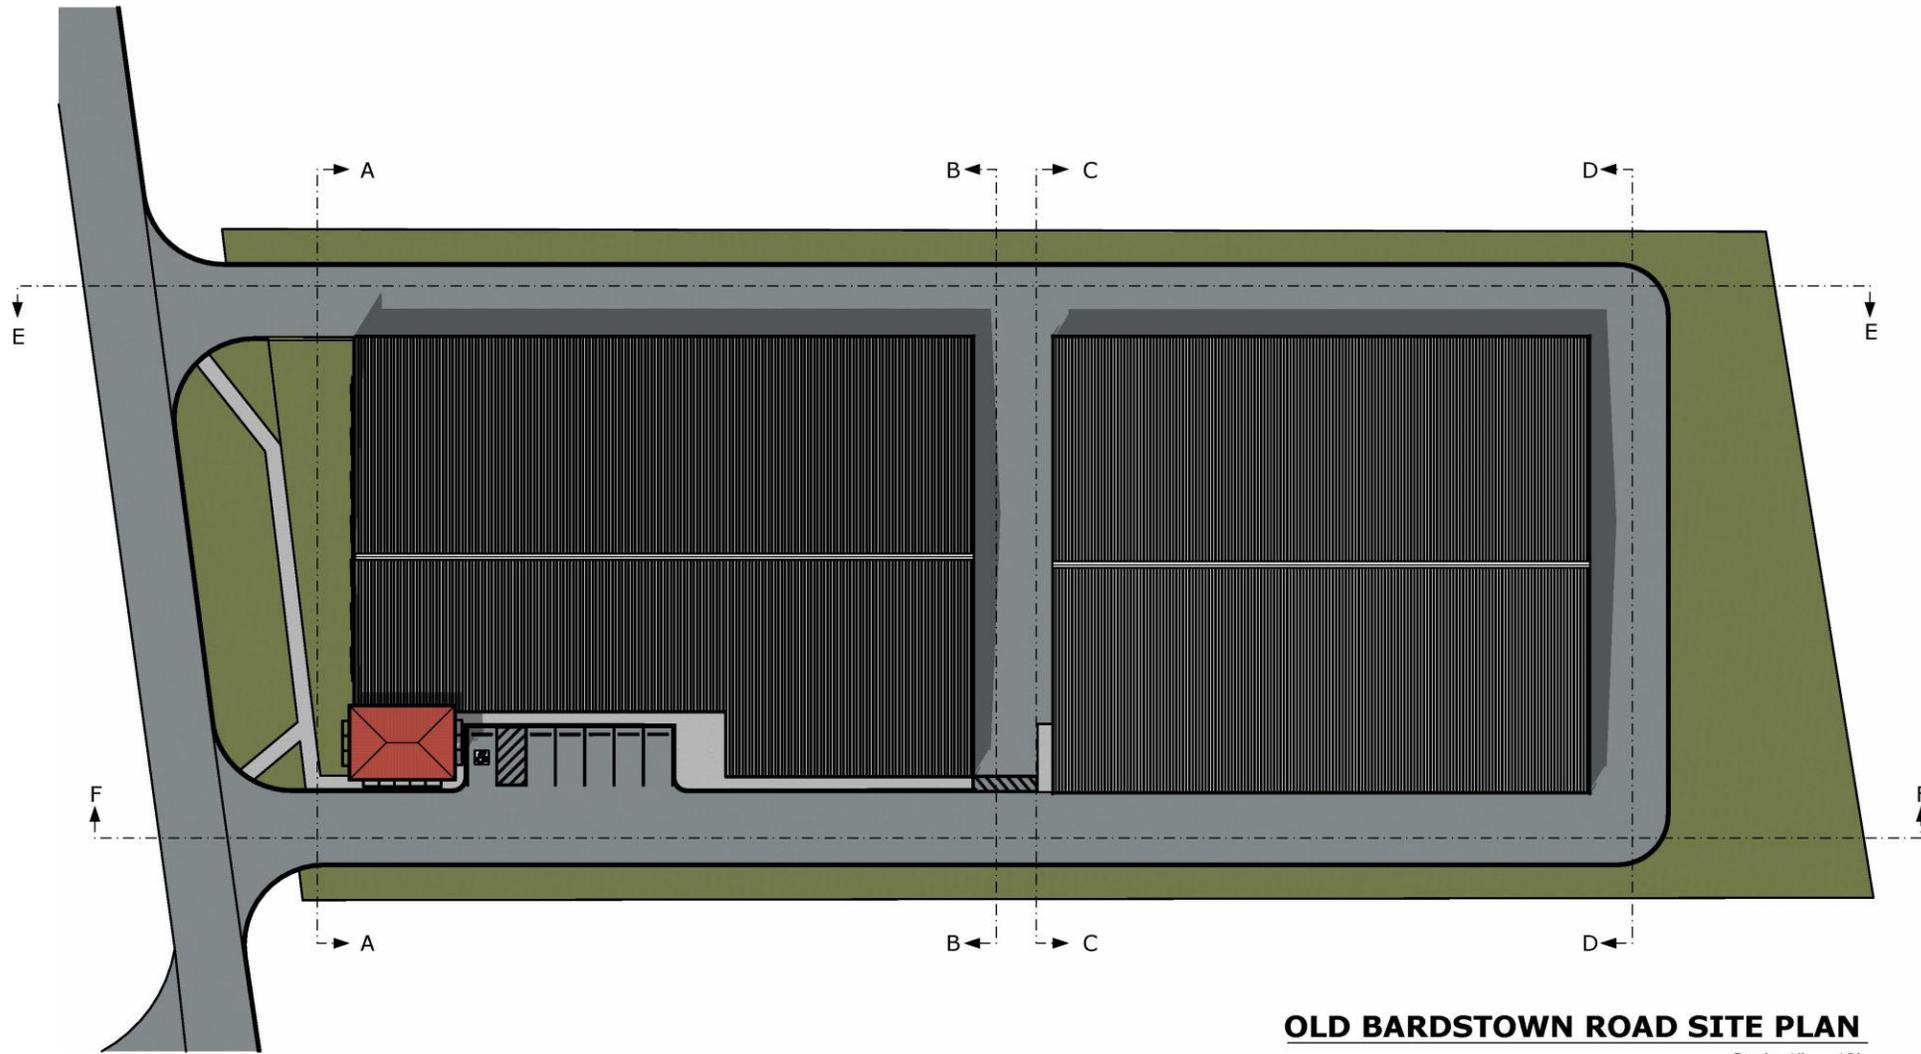

**OLD BARDSTOWN ROAD SITE PLAN**


Scale 1" = 40'

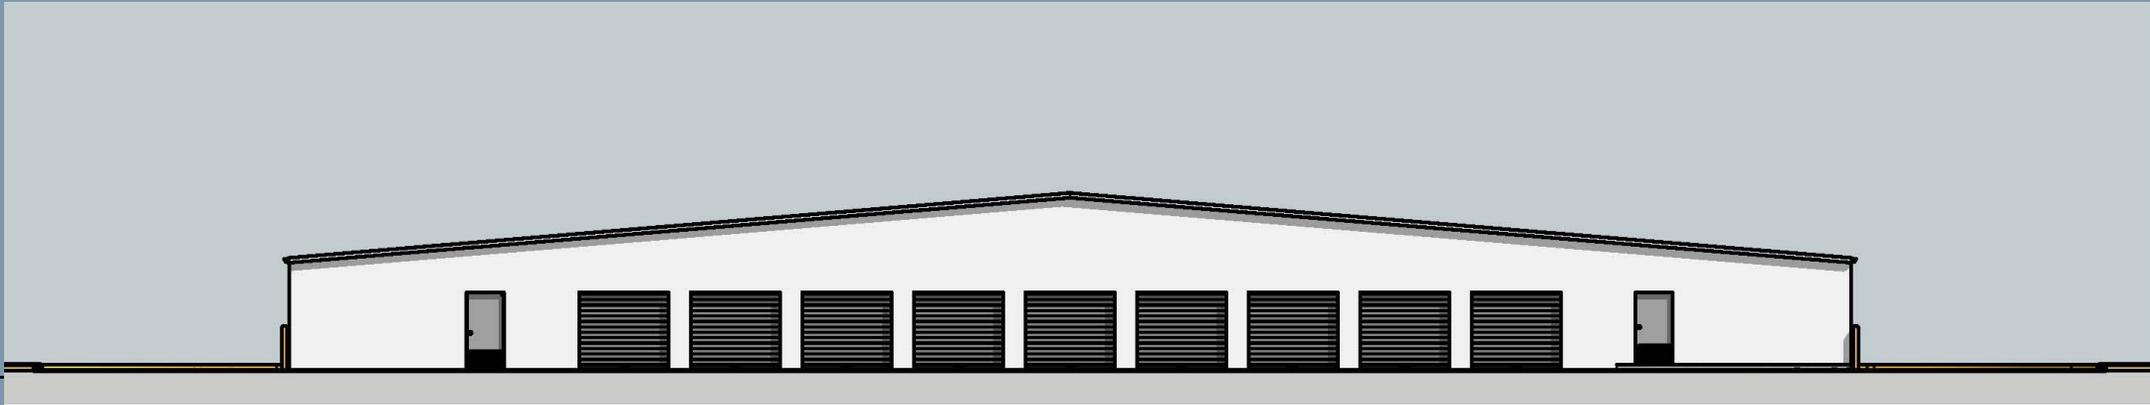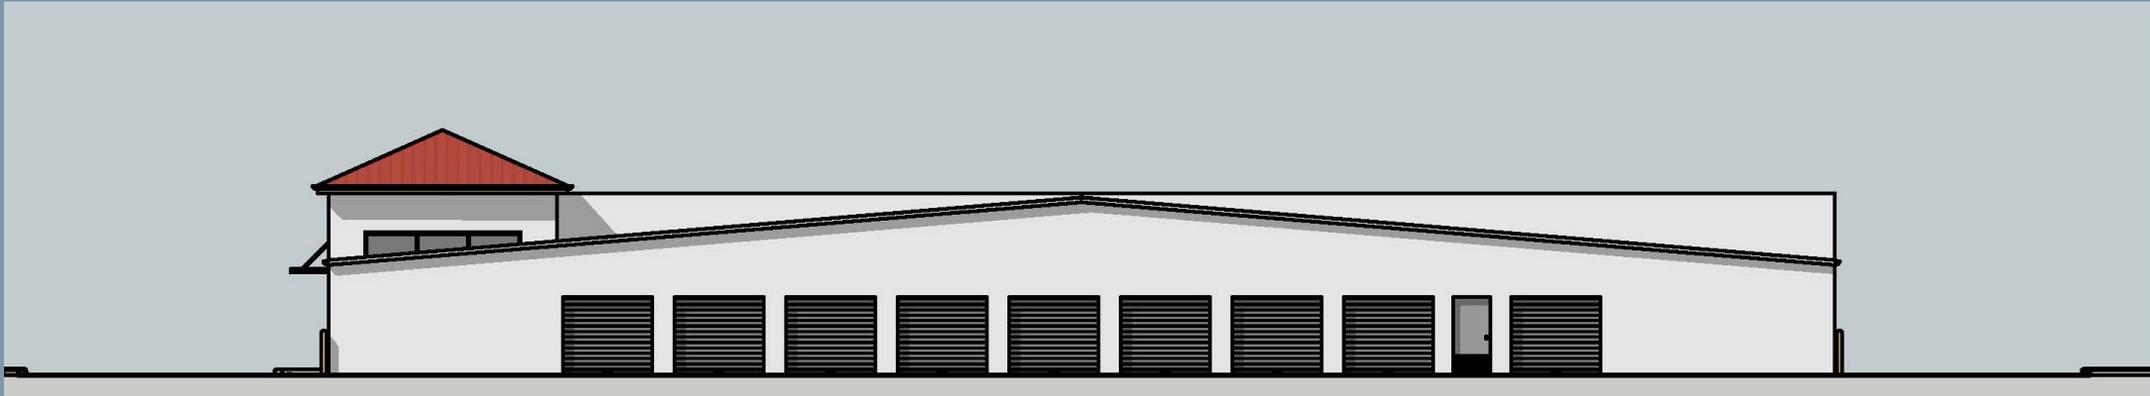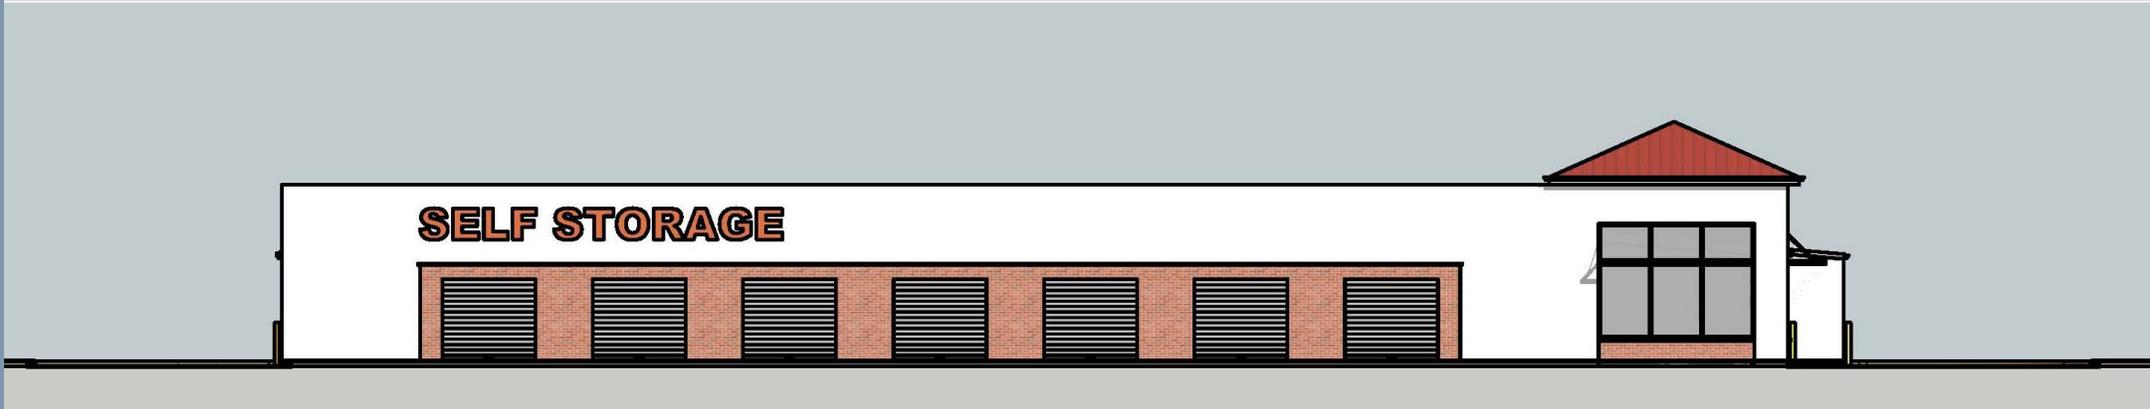

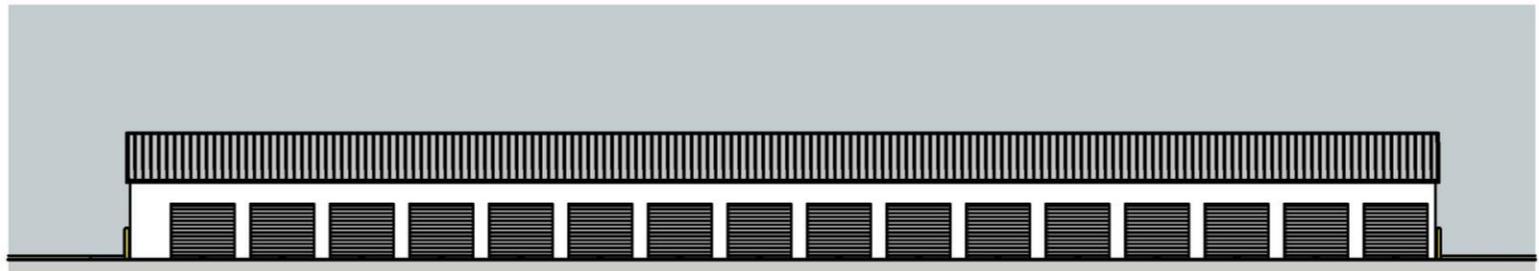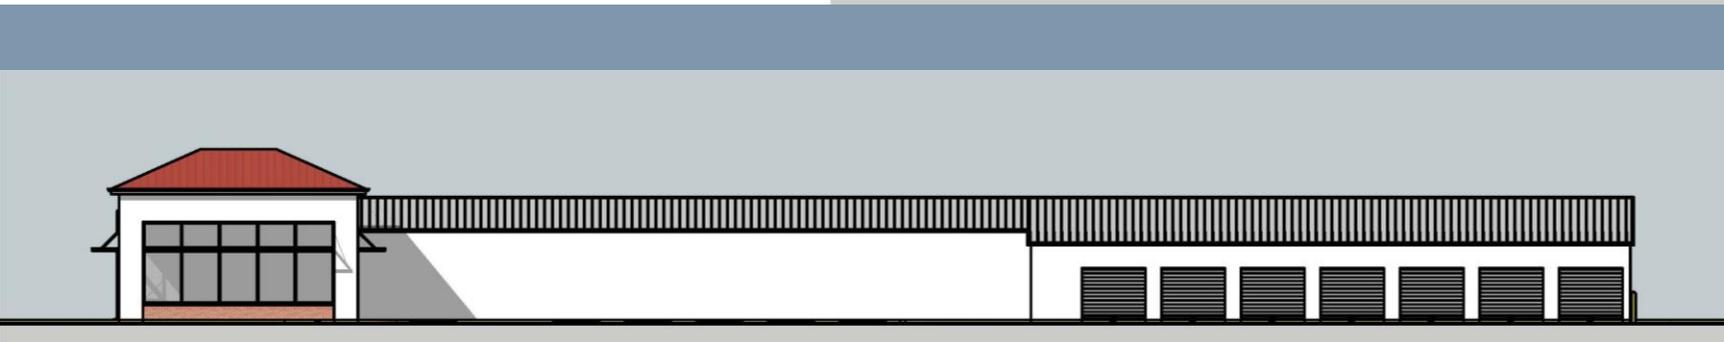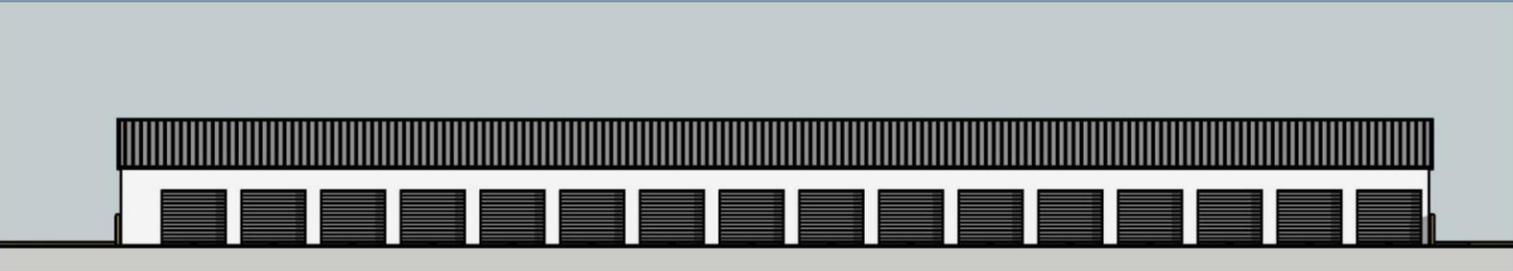

# Proposed Site Design

11401 Race Road (24-ZONE-0115)

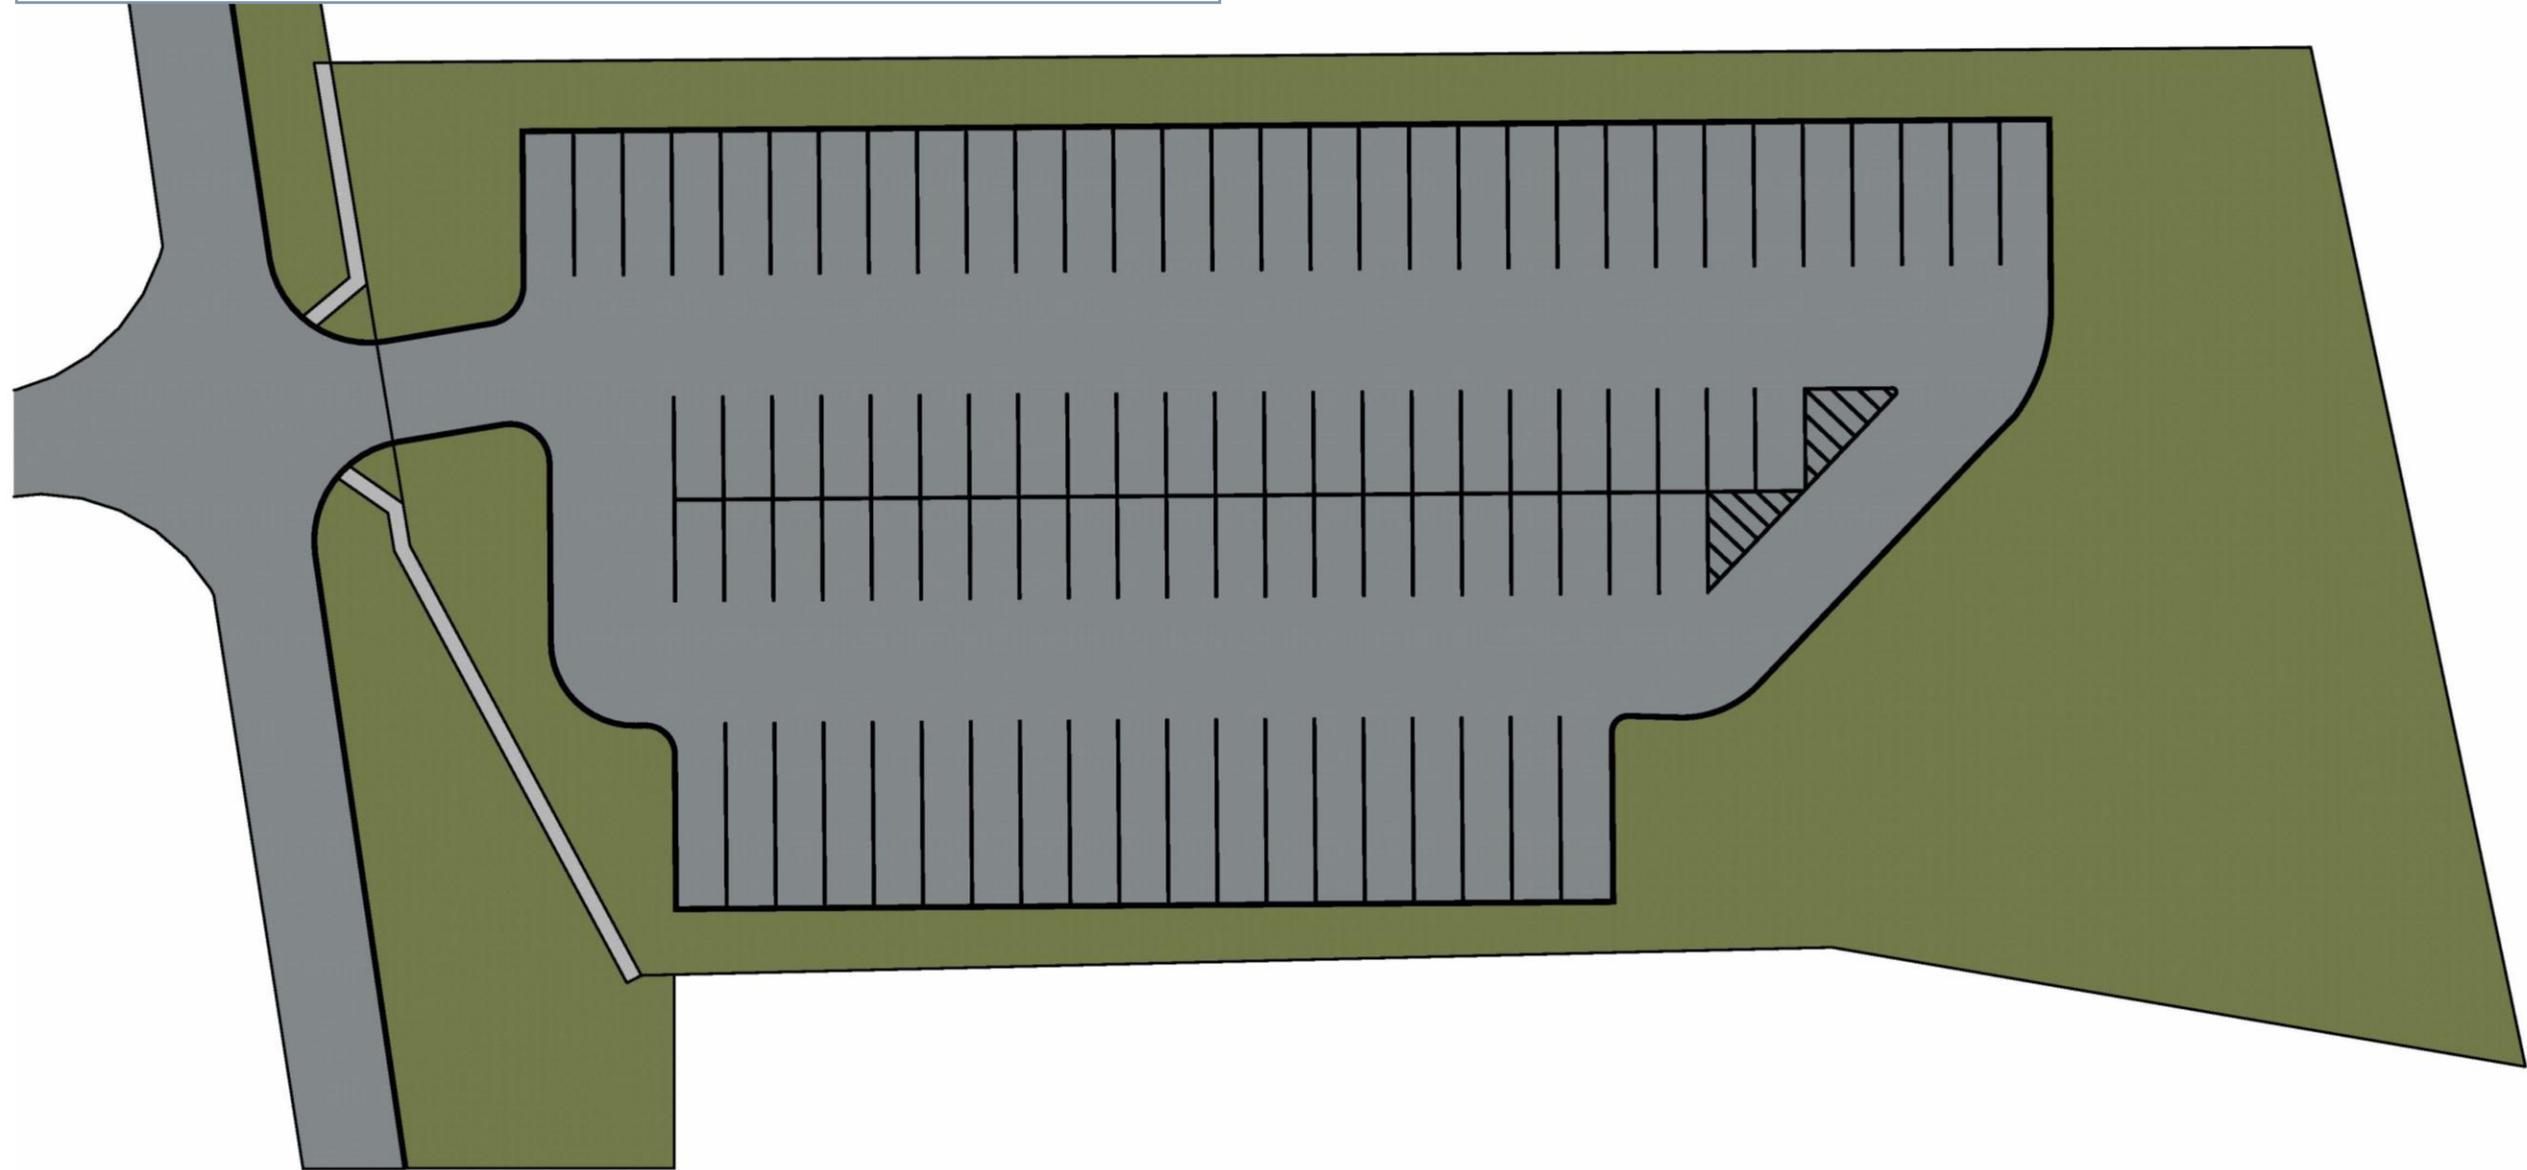



GreenSeapes Lawn  
and Landscaping



Race Road Site

Bardstown Road Site

SELF STORAGE

GreenSeap and...

Glenmary Poir Apartments



Race Road Site

Bardstown Road Site

Questions?