


1 SITE PLAN - EXPANSION
1" = 20'

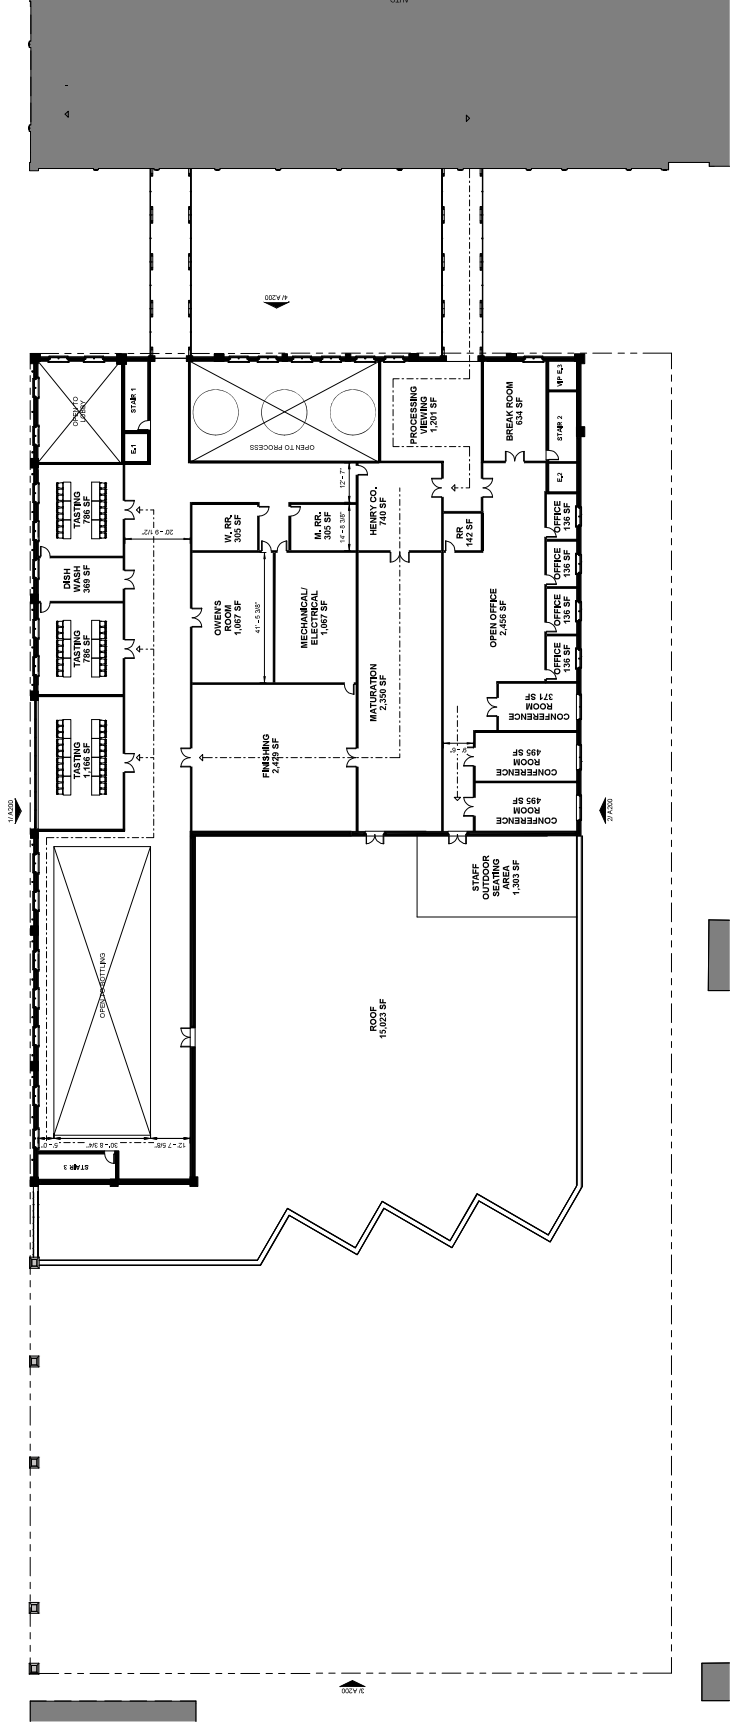

① LEVEL 2 - EXPANSION
1/16" = 1'-0"

REVISIONS

JOSEPH & JOSEPH ARCHITECTS PROJECT NO.

SHEET TITLE
**LEVEL 2 - FLOOR
PLAN**

SHEET NO.
A102

1/24/2024 3:07:16 PM

ANGEL'S ENVY EXPANSION

ANGELS ENVY

LOUISVILLE DISTILLING COMPANY

Project Status

JOSEPH
&
JOSEPH
ARCHITECTS SINCE 1898

ARCHITECT/DESIGN
JOSEPH & JOSEPH + BRAVURA ARCHITECTS
550 S. 4TH STREET
LOUISVILLE, KY 40202









