


1 BUILDING A-ALT SIDE ELEVATION
SCALE 1/8"=1'-0"



2 BUILDING A-ALT FRONT AND STREET SIDE ELEVATION (CEDAR CREEK ROAD FACING ELEVATION)
SCALE 1/8"=1'-0"

HEK
ARCHITECTS

© ALL RIGHTS RESERVED
JOB# -20119
DATE -9/10/2024

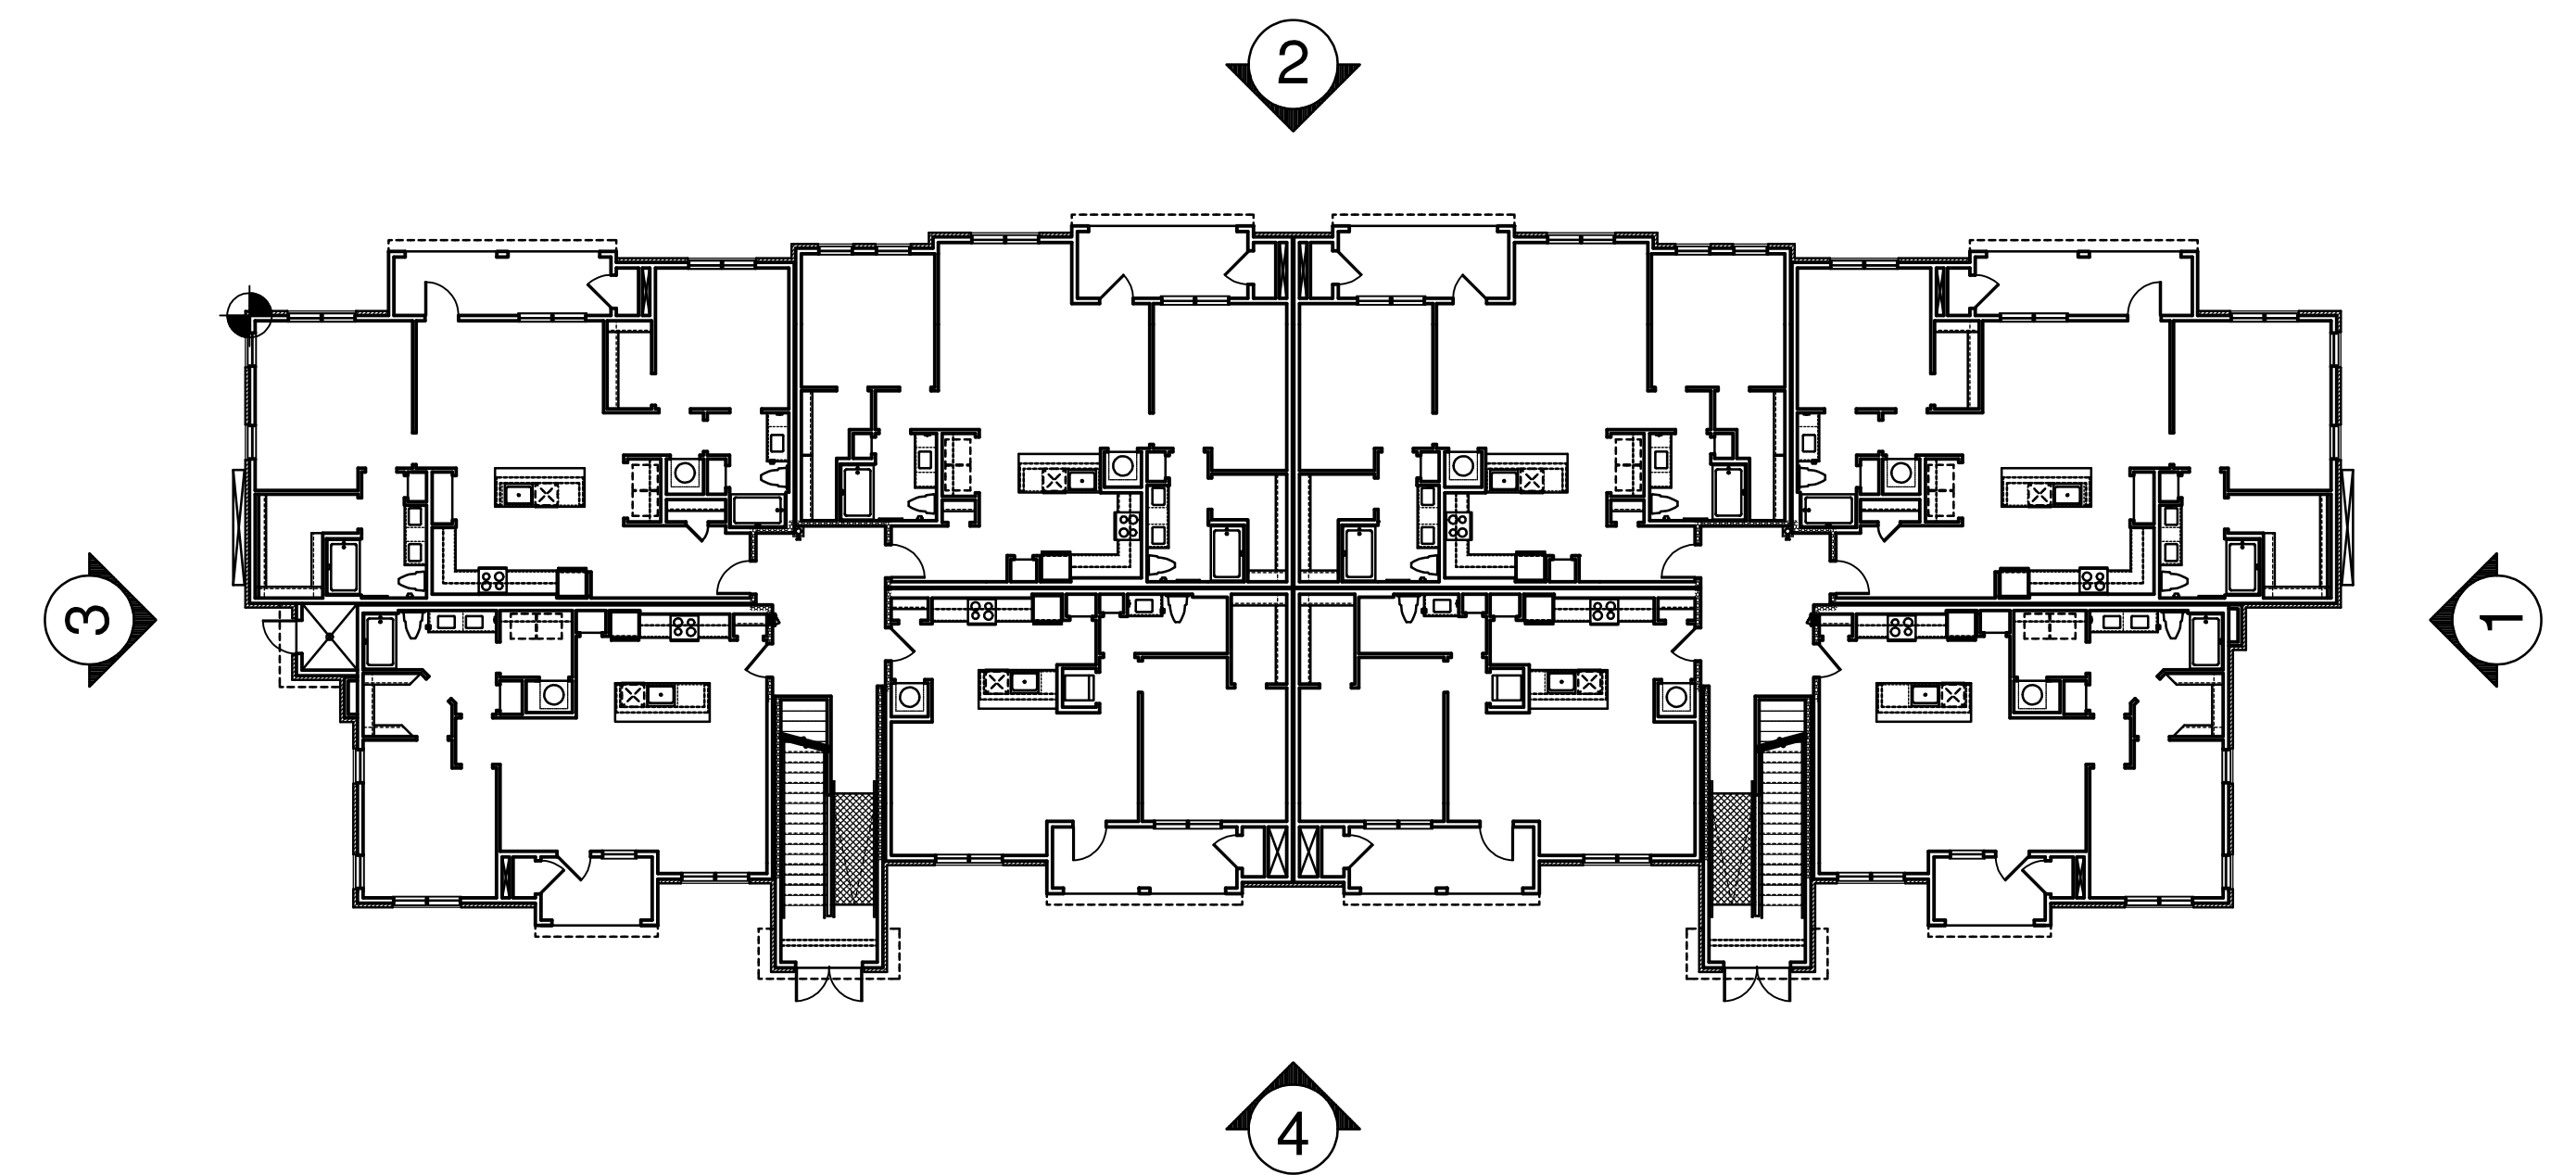

3 BUILDING A-ALT SIDE ELEVATION (SITE ENTRY FACING ELEVATION)
SCALE 1/8"=1'-0"



4 BUILDING A-ALT BACK ELEVATION
SCALE 1/8"=1'-0"