


Maxie Pannell
D.B. 6680, Pg. 652

N 80°56'03" W 97.68'

Rebecca Luttrell


Gravel

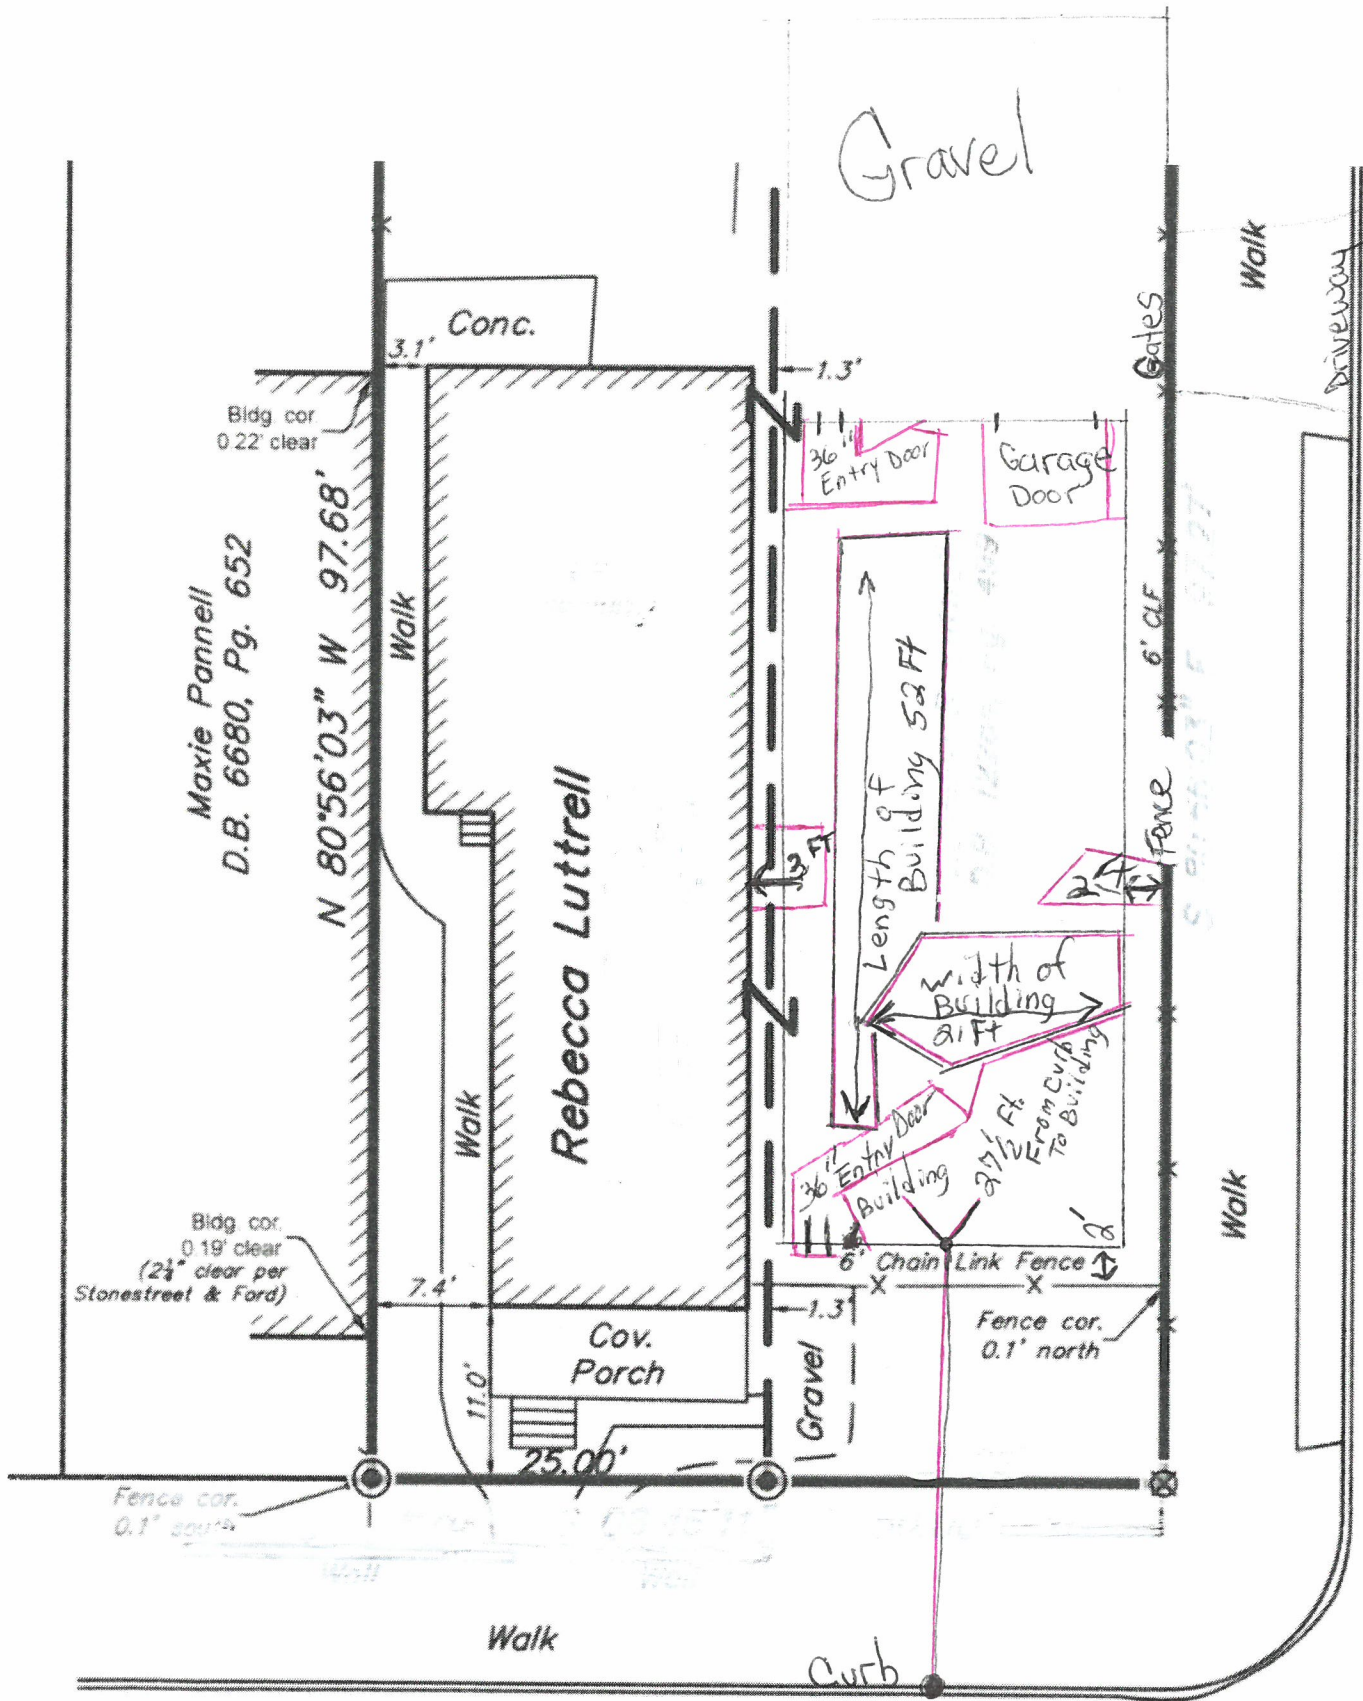

RECEIVED
APR 08 2024
PLANNING & DESIGN
SERVICES

24-WAIVER.CO44

All metal

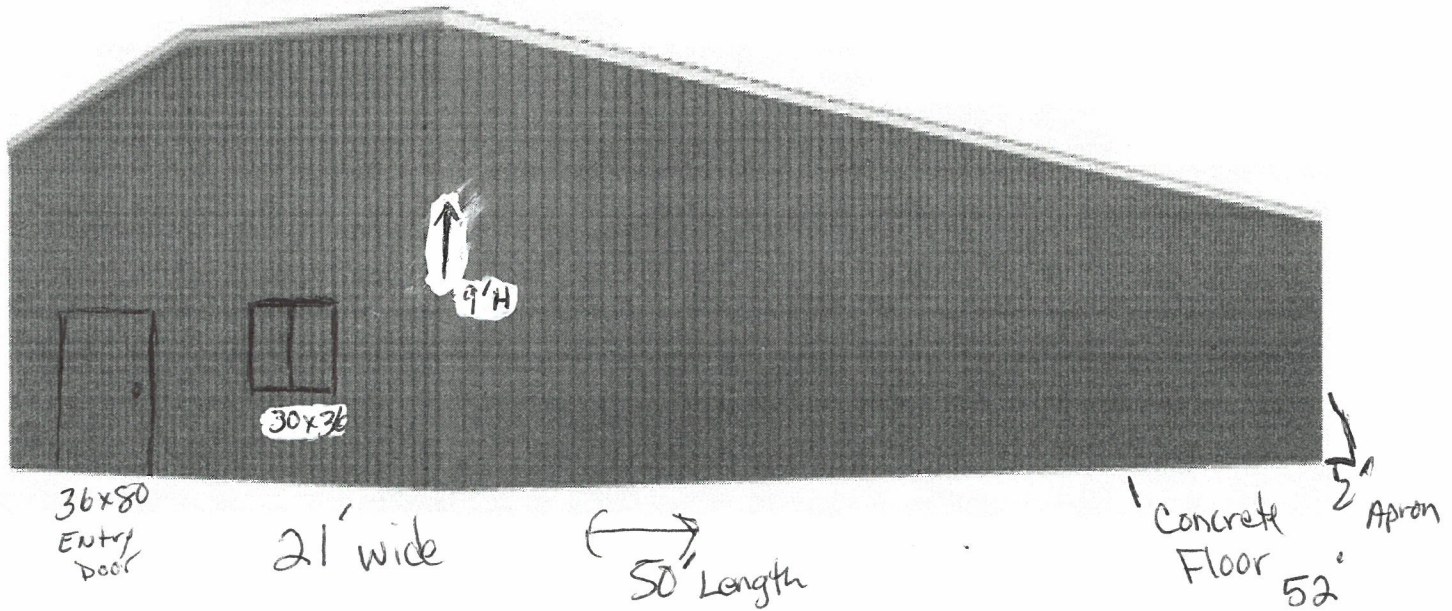


24-WAIVER-0044



All metal building

Back of garage

over 36' Long must be vertical
roof
style

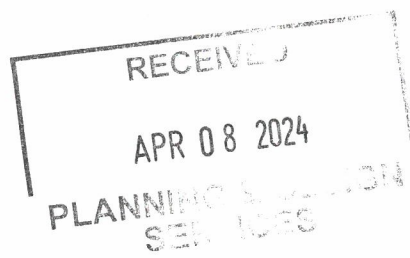

24-WAIVER-0044