



RECEIVED  
MAY 06 2024  
PLANNING & DESIGN  
SERVICES

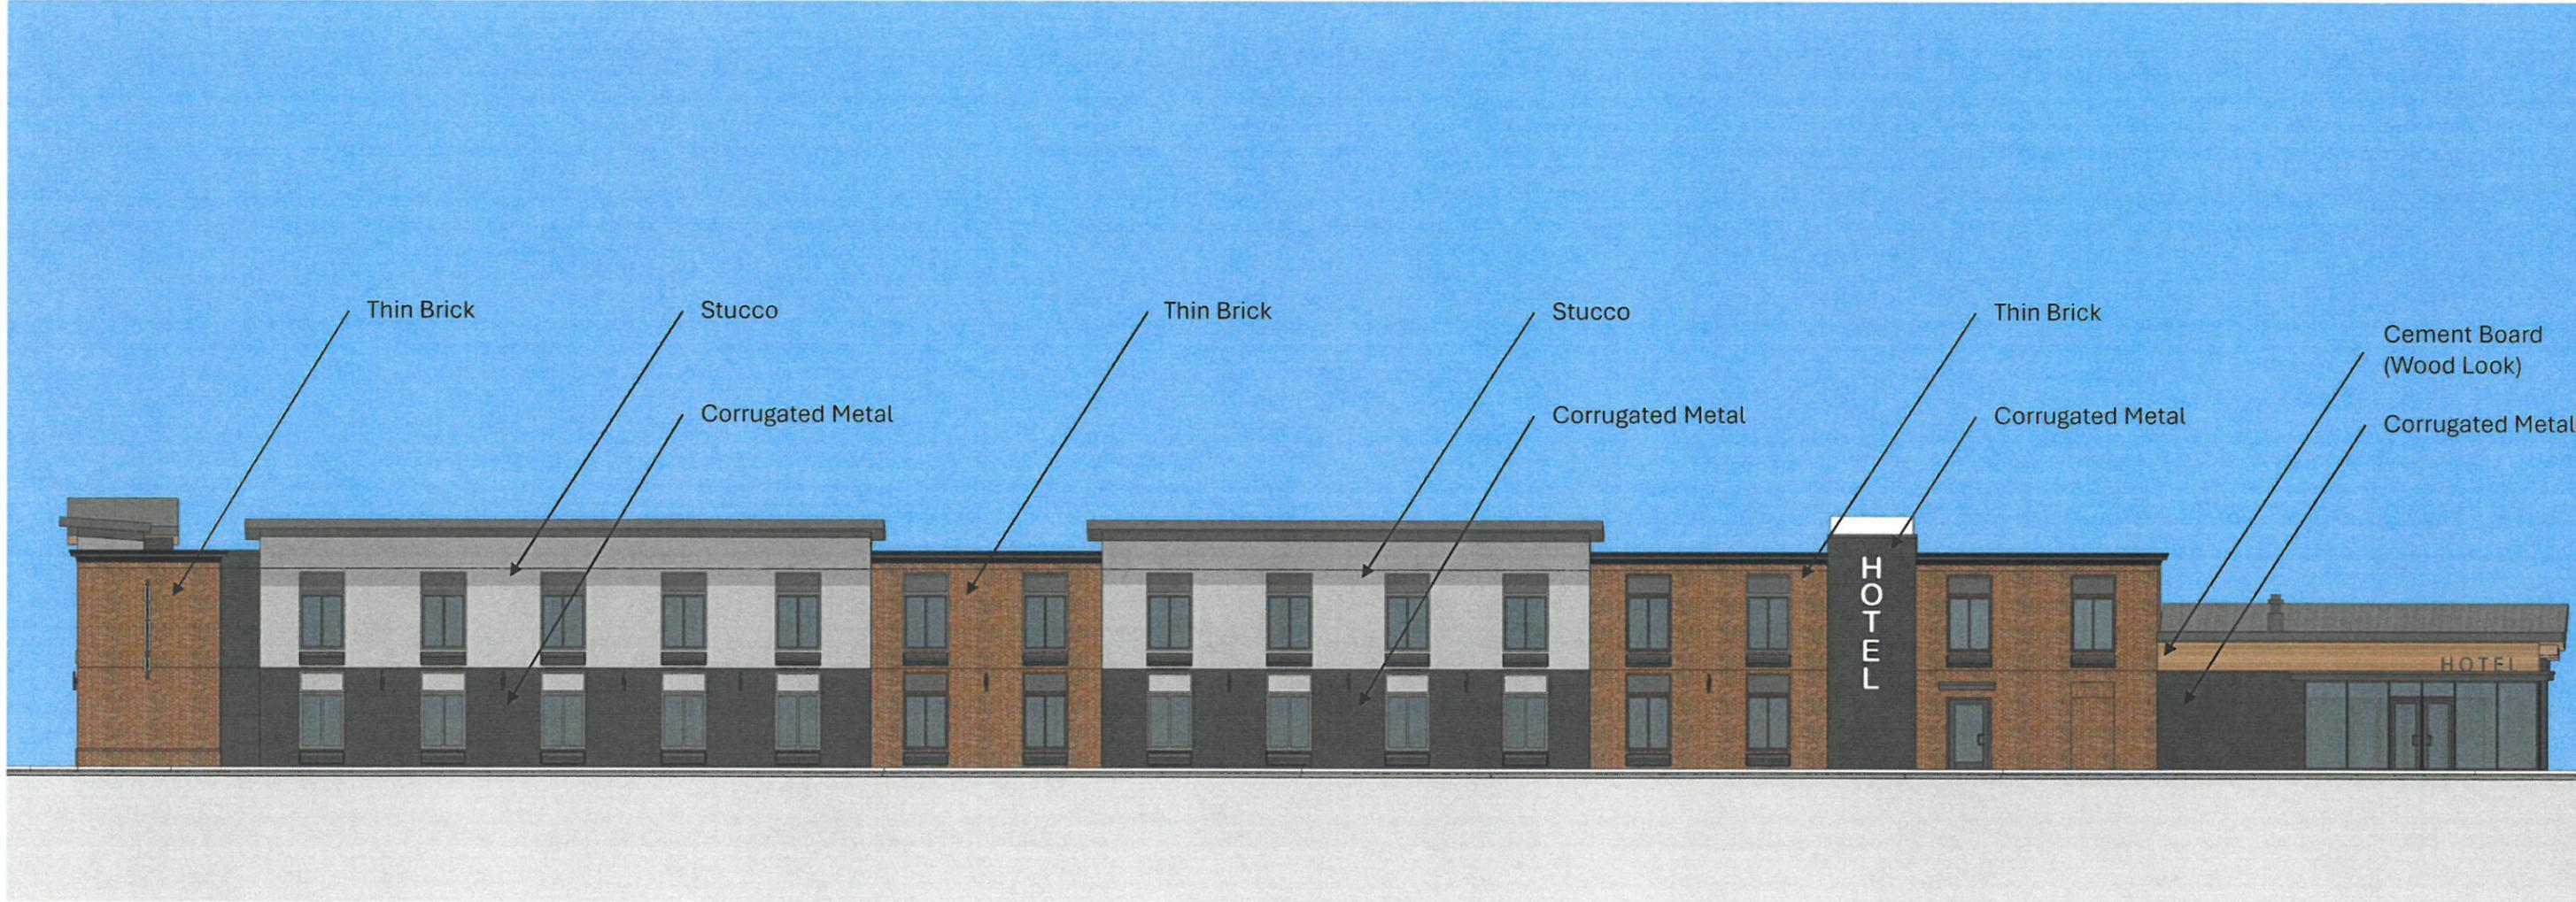


East Elevation NTS

RECEIVED  
MAY 06 2024  
PLANNING & DESIGN  
SERVICES

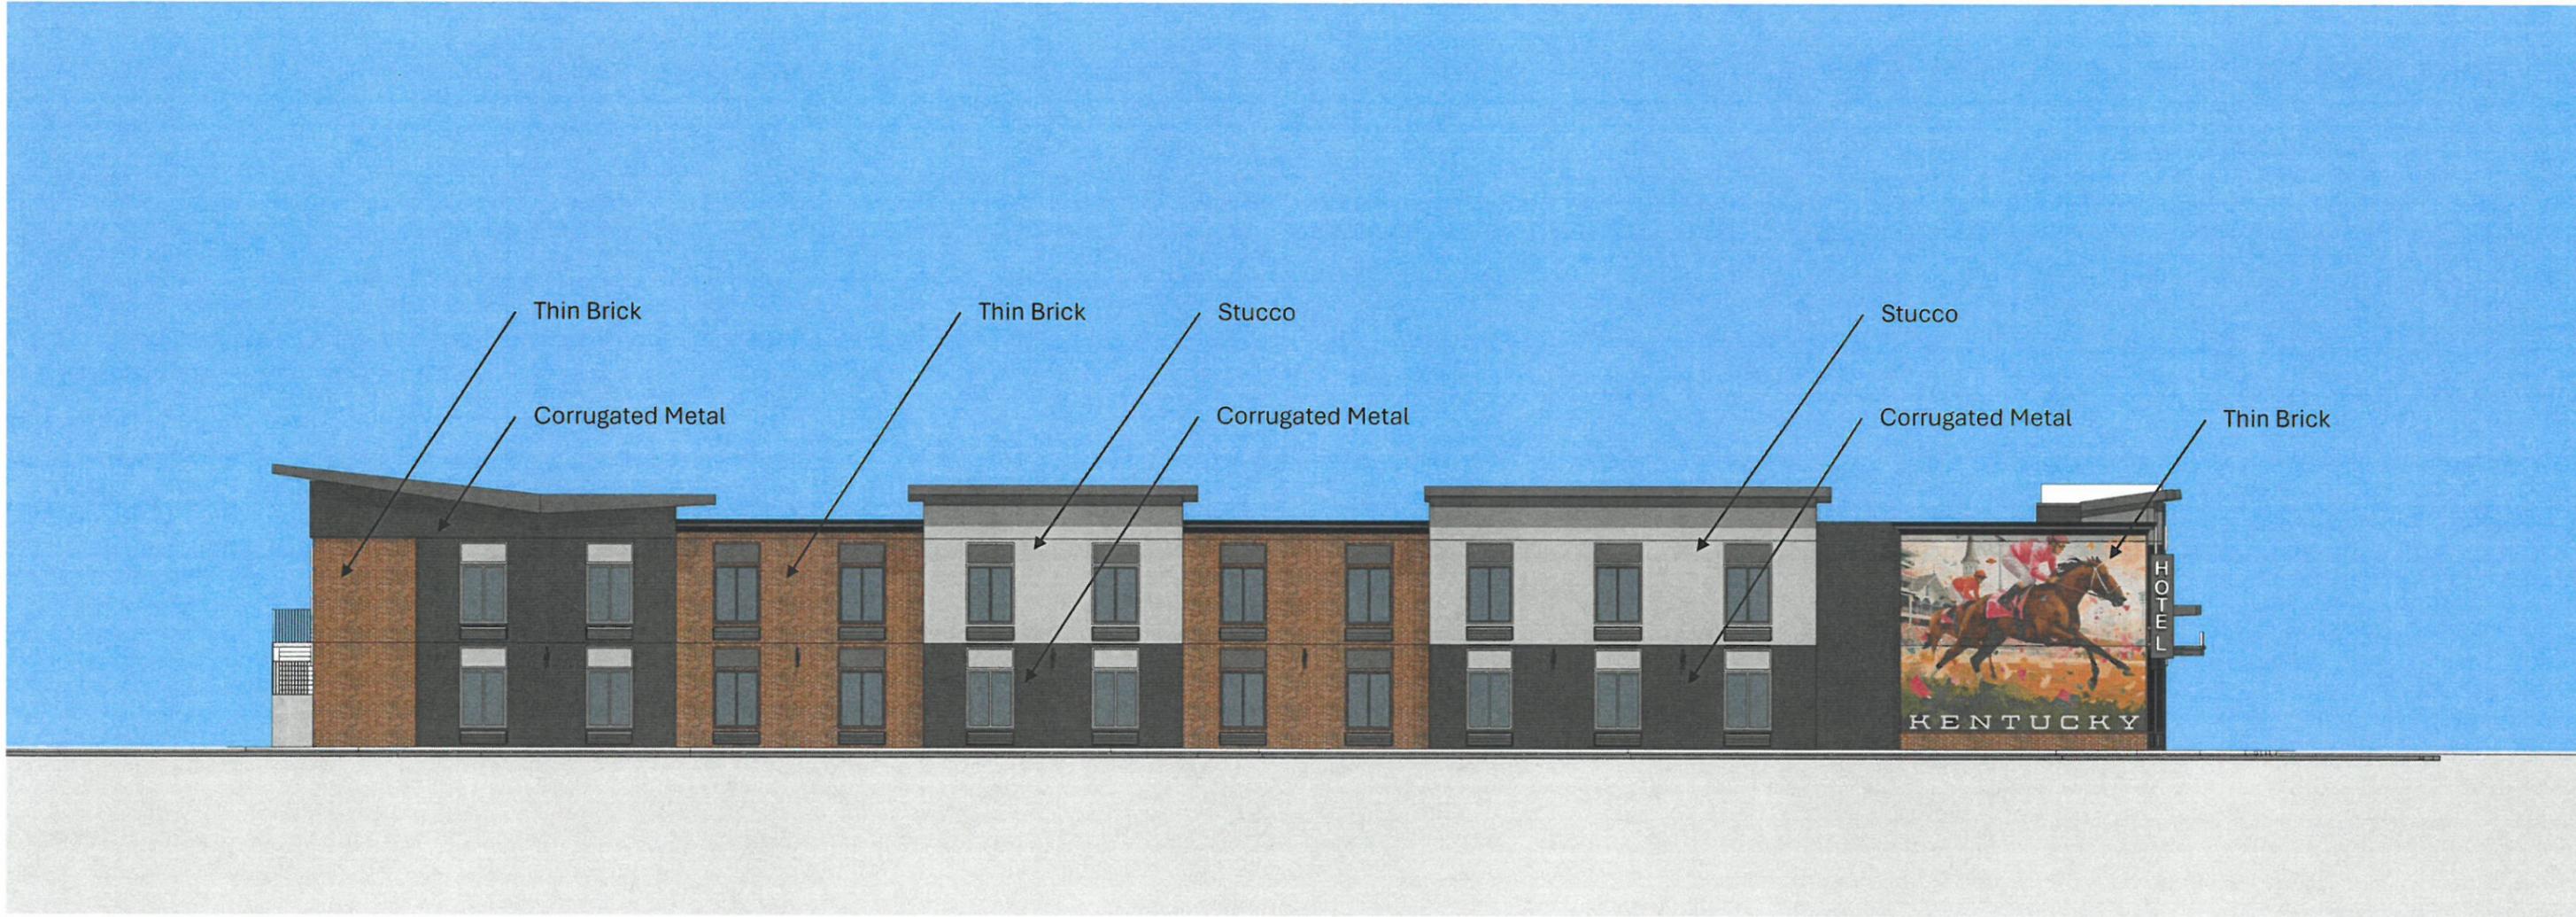


South Elevation NTS

RECEIVED  
MAY 06 2024  
PLANNING & DESIGN  
SERVICES

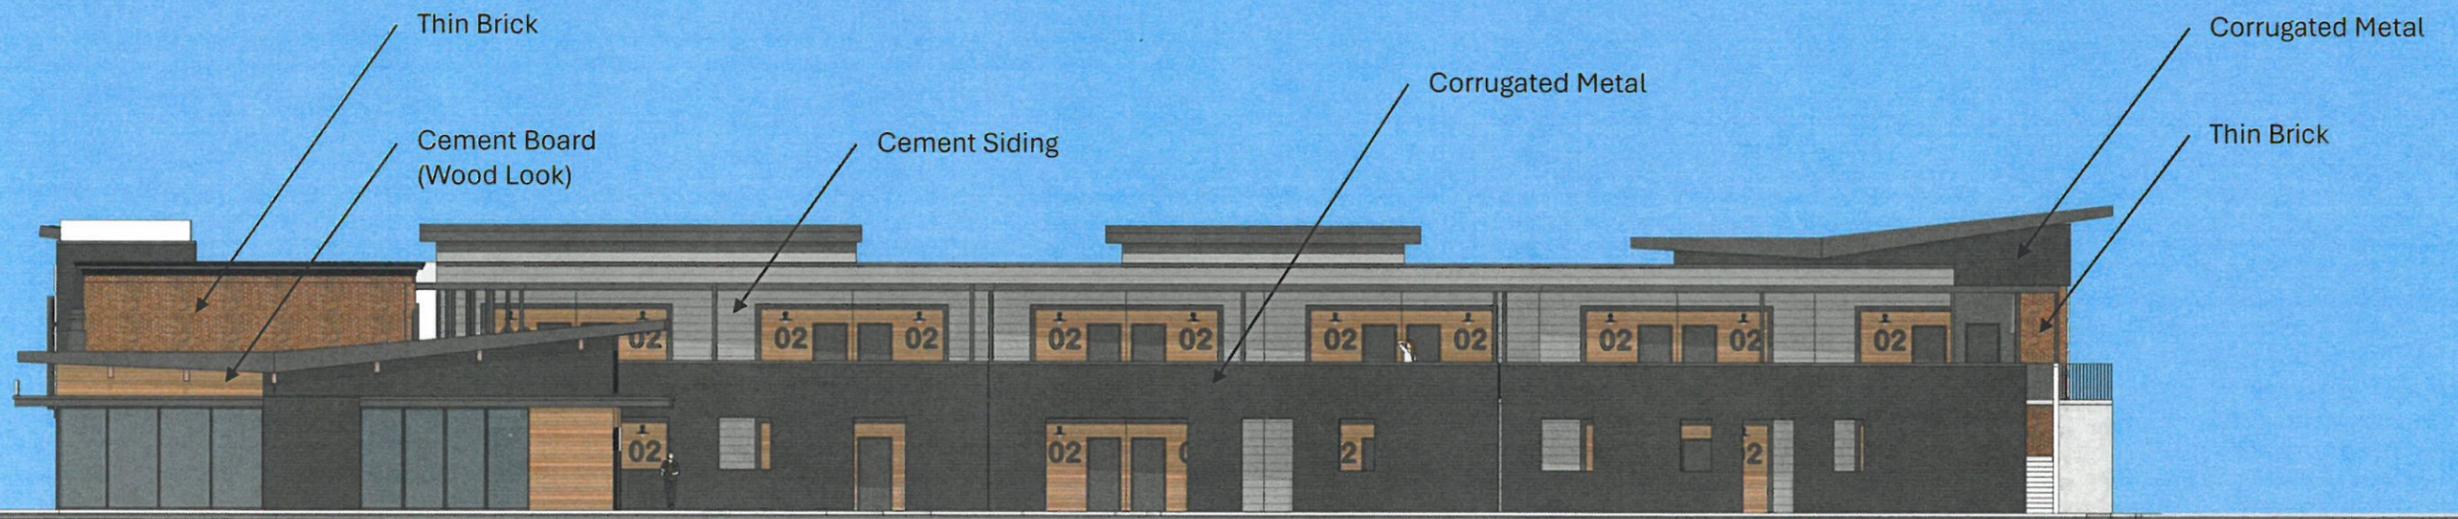

North Elevation NTS

RECEIVED  
MAY 06 2024  
PLANNING & DESIGN  
SERVICES

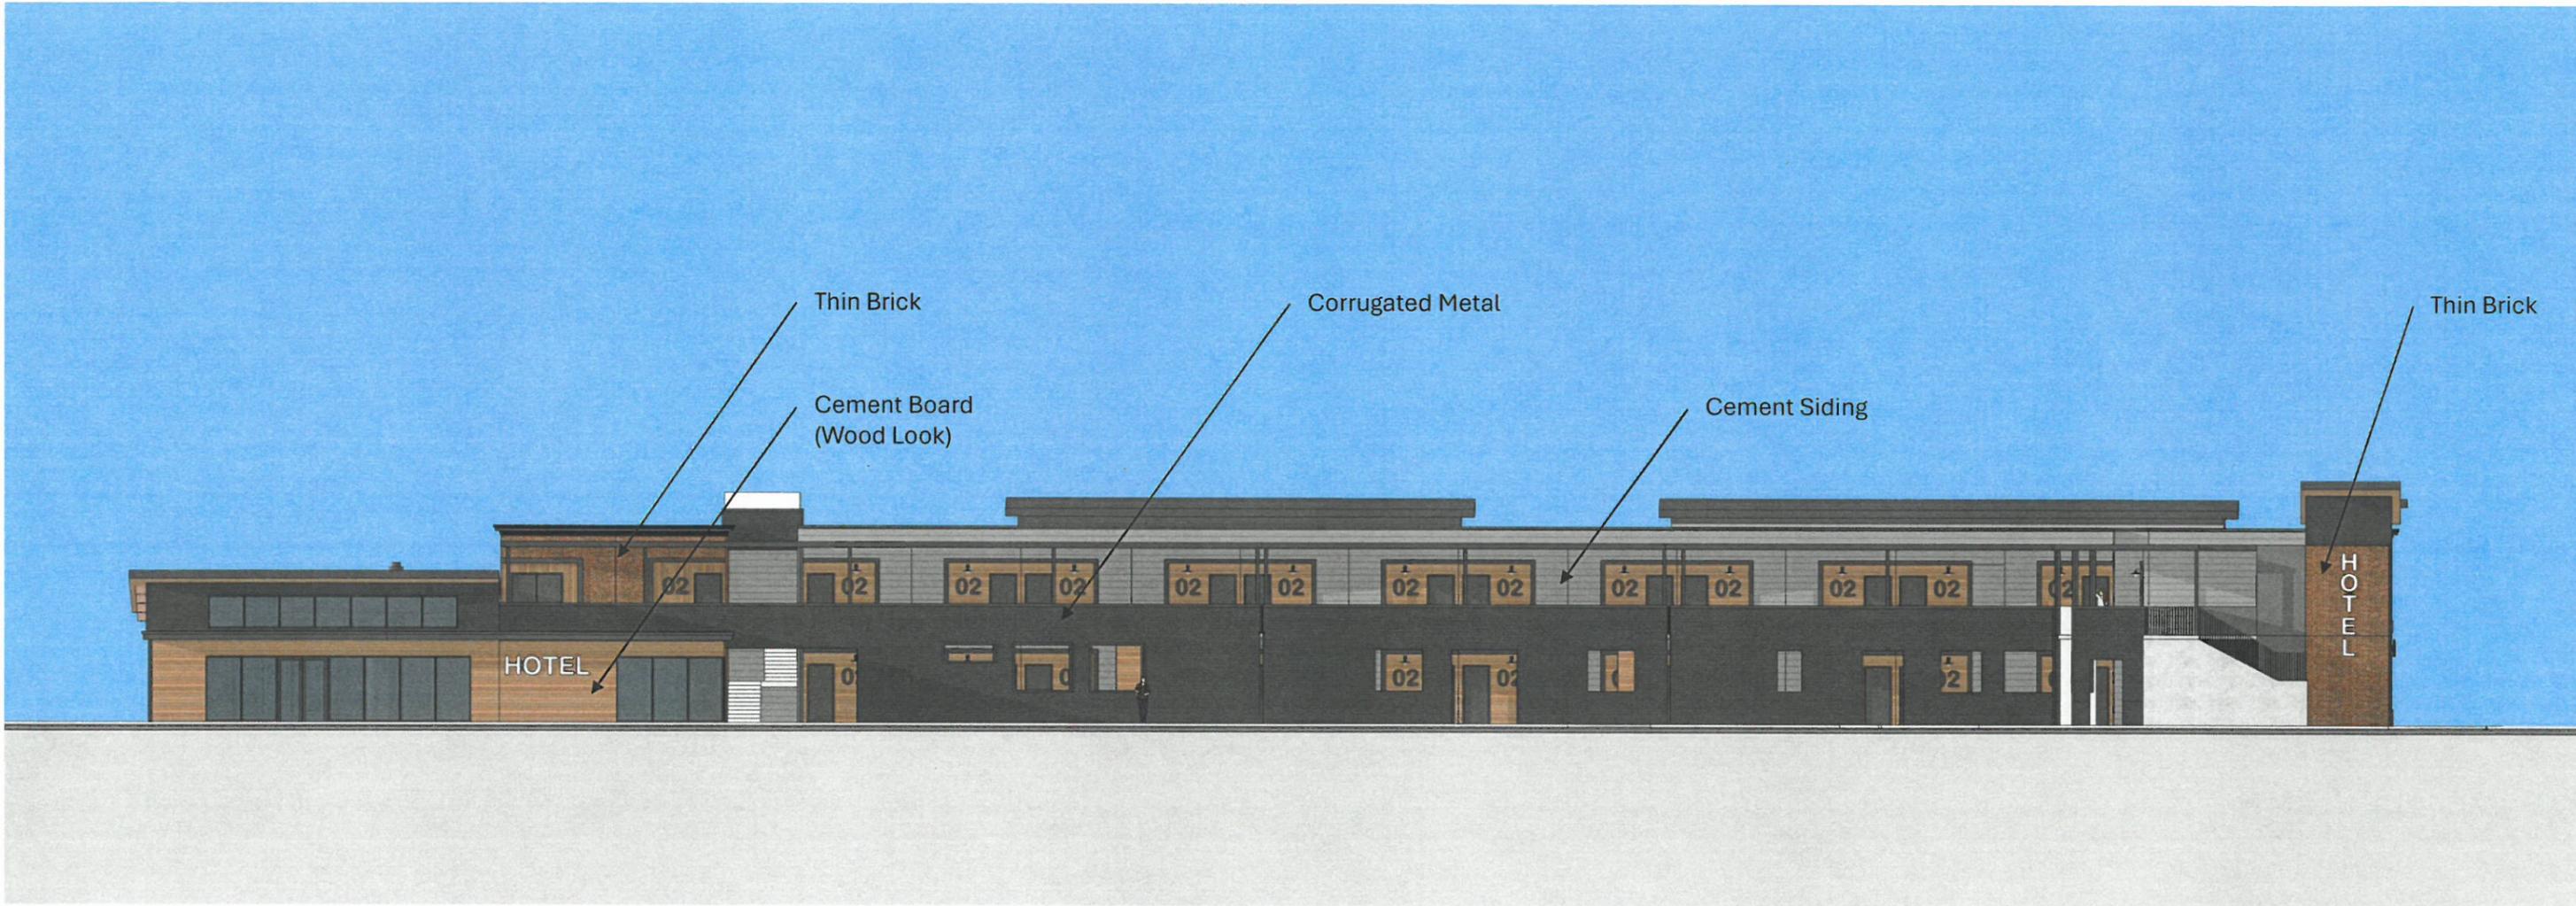

West Elevation NTS



TGC GROUP

TGC HOTEL – Louisville, KY

RECEIVED  
MAY 06 2024  
PLANNING & DESIGN  
SERVICES

5-6-2024

5

Northeast Corner - Entr

SHELDEN  
ARCHITECTURE

24-overly-001



RECEIVED  
MAY 06 2024  
PLANNING & DESIGN  
SERVICES  
5-6-2024

Northeast Corner - Entr



RECEIVED  
MAY 06 2024  
PLANNING & DESIGN  
SERVICES

Northeast Corne



RECEIVED  
MAY 06 2024  
PLANNING & DESIGN  
SERVICES

Southeast Corner



RECEIVED  
MAY 06 2024  
PLANNING & DESIGN  
SERVICES

SITE PLAN-FIRST FLOOR

LOUISVILLE HOTEL

720 & 726 S 7TH ST LOUISVILLE, KY

SD LEV 1

SHELDEN ARCHITECTURE

06 MAY 24

24-overlay-0016



RECEIVED  
 MAY 06 2024  
 PLANNING & DESIGN  
 SERVICES

Floor Level	Area
Level 1	13,994 SF
Level 2	17,394 SF
PH1 Lev 1	8,452 SF
PH2 Lev 2	8,852 SF
Grand Total	48,792 SF

SITE PLAN-SECOND FLOOR  
 1" = 10'-0"


LOUISVILLE HOTEL  
 720 & 726 S 7TH ST LOUISVILLE, KY

SD LEV 2

**SHELDEN**  
 ARCHITECTURE

06 MAY 2024

24-overlay - 0016

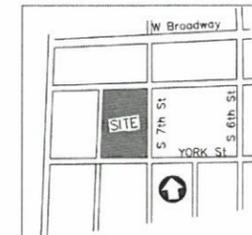



LOCATION MAP  
NO SCALE

NO. REVISION	DATE


SHEET TITLE: STREETSCAPE EXHIBIT  
PROJECT TITLE: 726 S. 7TH STREET  
LOUISVILLE, KY 40203  
DEVELOPER: LDG DEVELOPMENT, LLC

JOB NO. 3293  
SCALE: 1"=30'  
DATE: 04/22/24

DRAWING NO. **EX.**

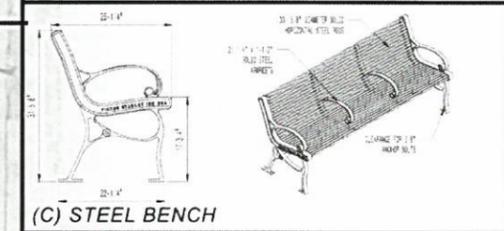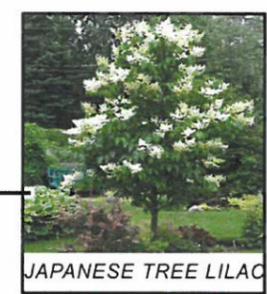

RECEIVED  
MAY 06 2024  
PLANNING & DESIGN SERVICES

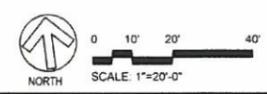

K:\JOBS\3442\Planning\DDP\3442\_CAT3\_CAT3\_Michael Whalen\_5/3/2024

