



NEW .050 ALUMINUM BREAK METAL OVER EXTERIOR GRADE PLYWOOD, FINISH: KYNAR 70% 2-COAT, COLOR: DRI-DESIGN CHAMPAGNE DRI-028

NEW STOREFRONT FRAMING BASIS OF DESIGN: KAWNEER CURTAINWALL SYSTEM - FINISH #18 CHAMPAGNE


EXISTING BRICK VENEER - PAINT RED - BASIS OF DESIGN: COLOR MATCH LEE MAXBRIC - MANCHESTER

EXISTING BRICK VENEER - PAINT BUFF - BASIS OF DESIGN: COLOR MATCH LEE MAXBRIC - LIGHT RANGE BUFF

NEW DRI-DESIGN ARCHITECTURAL ALUMINUM WALL PANEL - VERTICAL RUNNING BOND PATTERN, 2'-0" X 4'-0" TYPICAL PANEL SIZE, FINISH: KYNAR 70% 2-COAT, COLOR: DRI-DESIGN CHAMPAGNE DRI-028

NEW STOREFRONT / CURTAINWALL MULLION TO ALIGN WITH DRI-DESSING PANEL JOINT IN SAME RUNNING BOND PATTERN (TYP.)

Scheme 1 - Rendering From South East

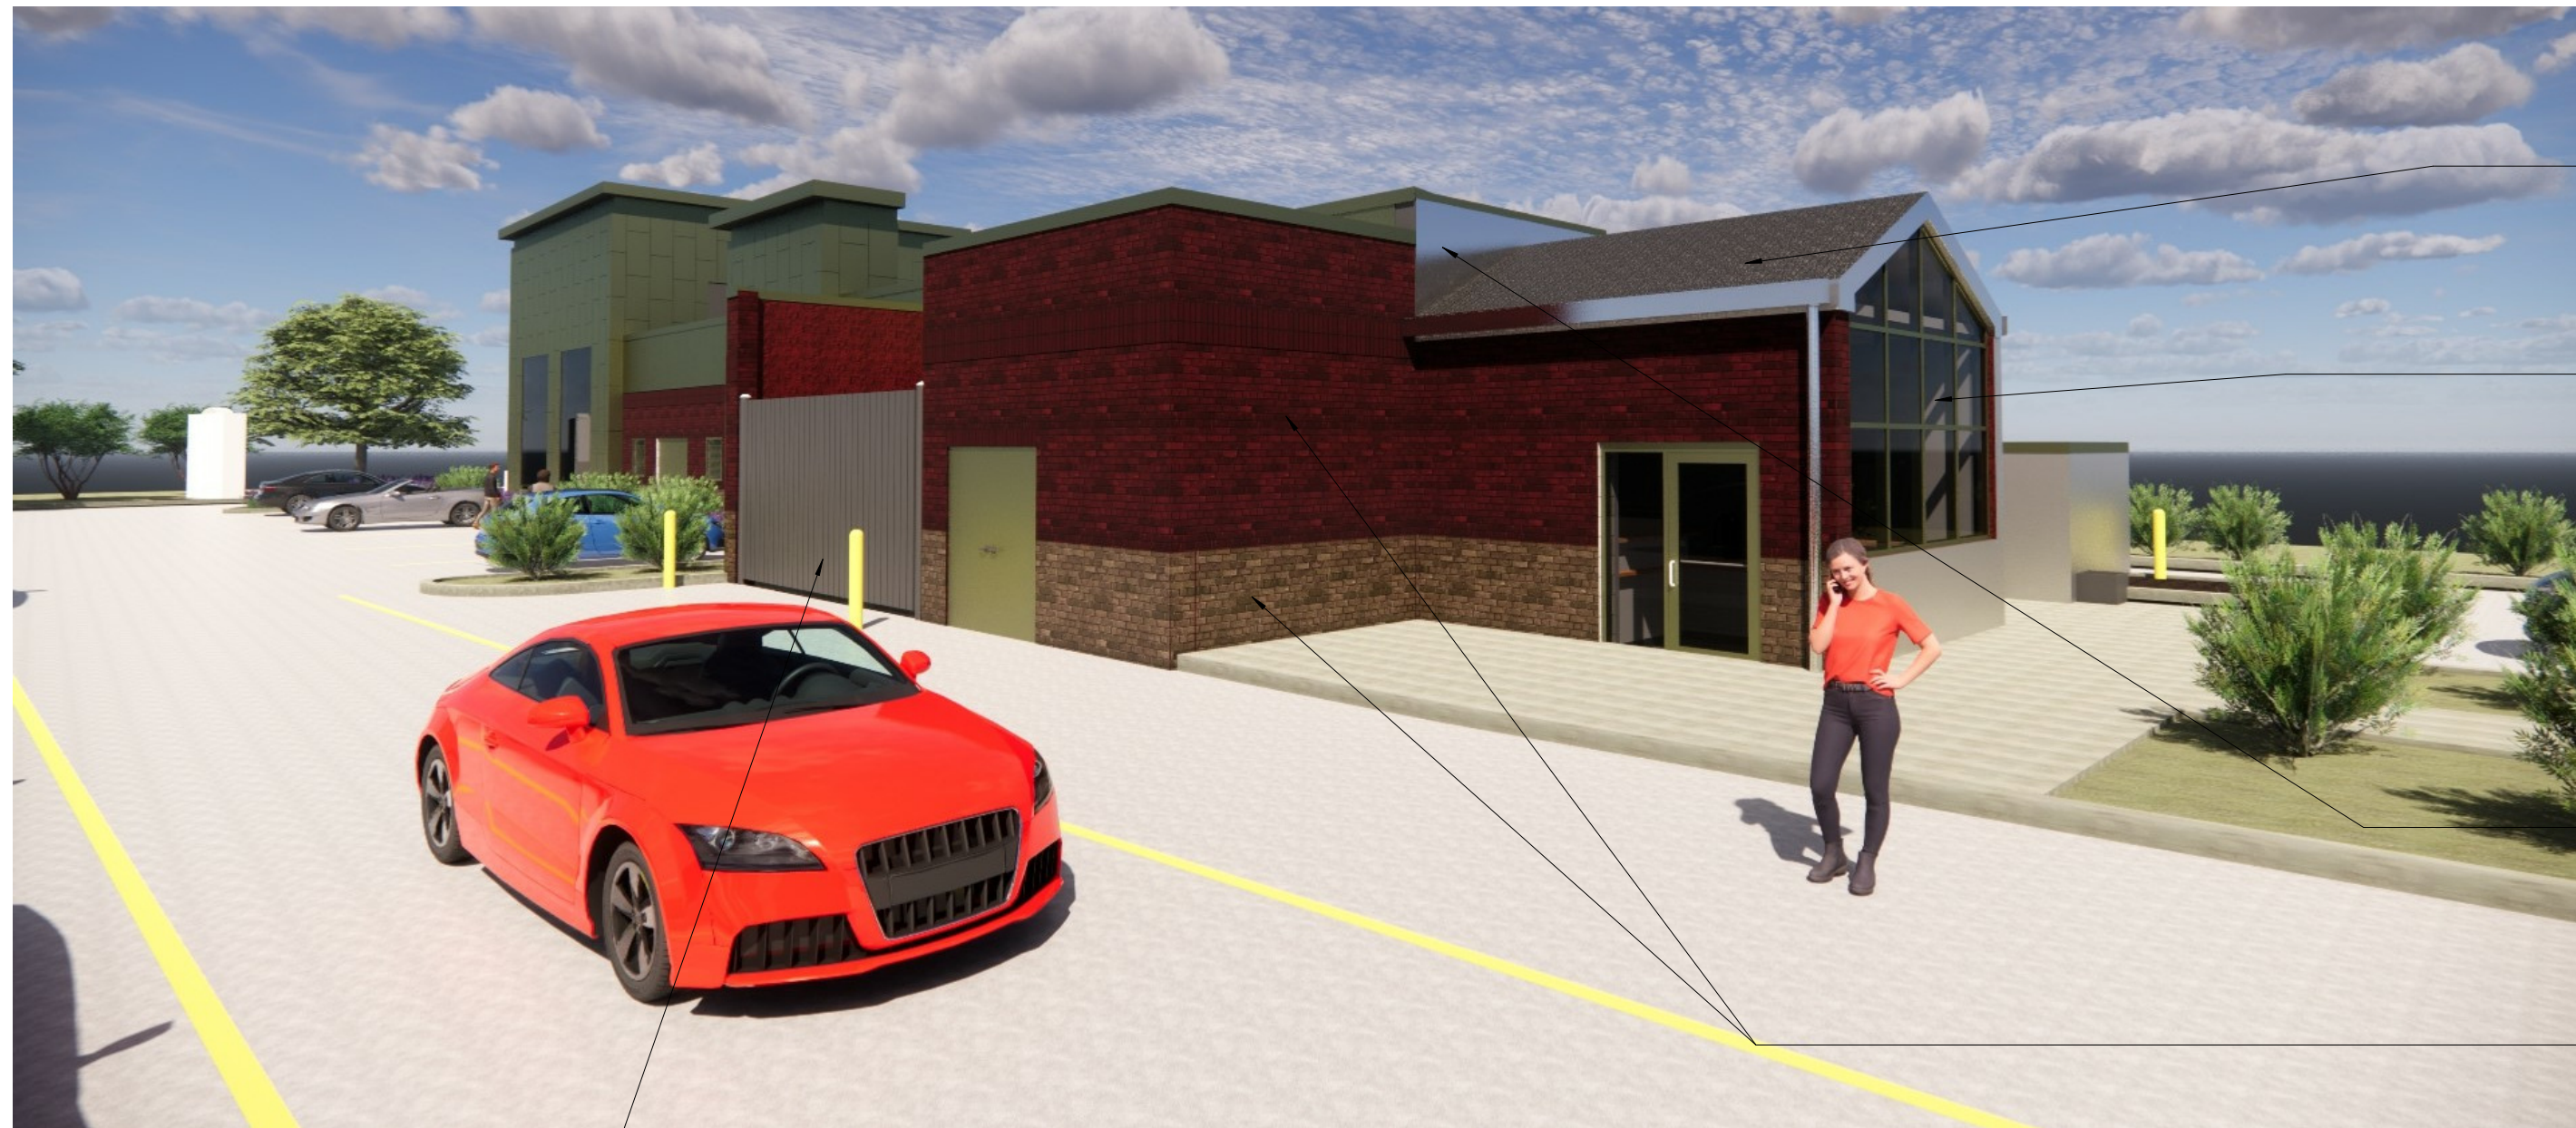

NEW STAINLESS STEEL METAL ROOFING ON EXISTING ROOF STRUCTURE.

NEW STOREFRONT FRAMING BASIS OF DESIGN: KAWNEER ENCORE STOREFRONT SYSTEM - FINISH #18 CHAMPAGNE

NEW STAINLESS STEEL PANELS ON EXISTING CMU

NEW BRICK VENEER TO MATCH EXISTING (PAINT)

NEW DUMPSTER ENCLOSURE

Scheme 1 - Rendering From North East



NEW .050 ALUMINUM BREAK METAL OVER EXTERIOR GRADE PLYWOOD, FINISH: KYNAR 70% 2-COAT, COLOR: DRI-DESIGN CHAMPAGNE DRI-028

NEW STOREFRONT / CURTAINWALL MULLION TO ALIGN WITH DRI-DESSING PANEL JOINT IN SAME RUNNING BOND PATTERN (TYP.)

NEW DRI-DESIGN ARCHITECTURAL ALUMINUM WALL PANEL - VERTICAL RUNNING BOND PATTERN, 2'-0" X 4'-0" TYPICAL PANEL SIZE, FINISH: KYNAR 70% 2-COAT, COLOR: DRI-DESIGN CHAMPAGNE DRI-028

EXISTING SPLIT FACED CMU - PAINT BUFF - BASIS OF DESIGN: COLOR MATCH LEE MAXBRIC - LIGHT RANGE BUFF

EXISTING SPLIT FACED CMU - PAINT RED - BASIS OF DESIGN: COLOR MATCH LEE MAXBRIC - MANCHESTER

Scheme 1 - Rendering From South West



EXISTING BRICK VENEER - PAINT BUFF - BASIS OF DESIGN: COLOR MATCH LEE MAXBRIC - LIGHT RANGE BUFF

NEW LOUVERS

Scheme 1 - Rendering From South East



NEW LOUVERS

EXISTING SPLIT FACED CMU - PAINT RED - BASIS OF DESIGN: COLOR MATCH LEE MAXBRIC - MANCHESTER

EXISTING SPLIT FACED CMU - PAINT BUFF - BASIS OF DESIGN: COLOR MATCH LEE MAXBRIC - LIGHT RANGE BUFF

NEW SPLIT FACED CMU HVAC EQUIPMENT SCREEN

Scheme 1 - Rendering From North West