

LG DESIGN PROJECT NO:

23-101

CONSULTANT PROJECT NO:

OWNER PROJECT NO:

CONSULTANT:

Not for Construction

Released for Construction

Record Drawing

[illegible]

MAR 2023

BUILDING TYPE: EDV WU8

BRAND DESIGNER: LIN

REVISION DATE:

SITE NUMBER: 316645

STORE NUMBER: 41688

**TACO BELL**

3421 Taylor Blvd.  
Louisville, KY 40215




NDEAVOR 2.0

## EXTERIOR ELEVATIONS

## A4.1

LOT DATE: 12/08/2023 12:00:00 PM

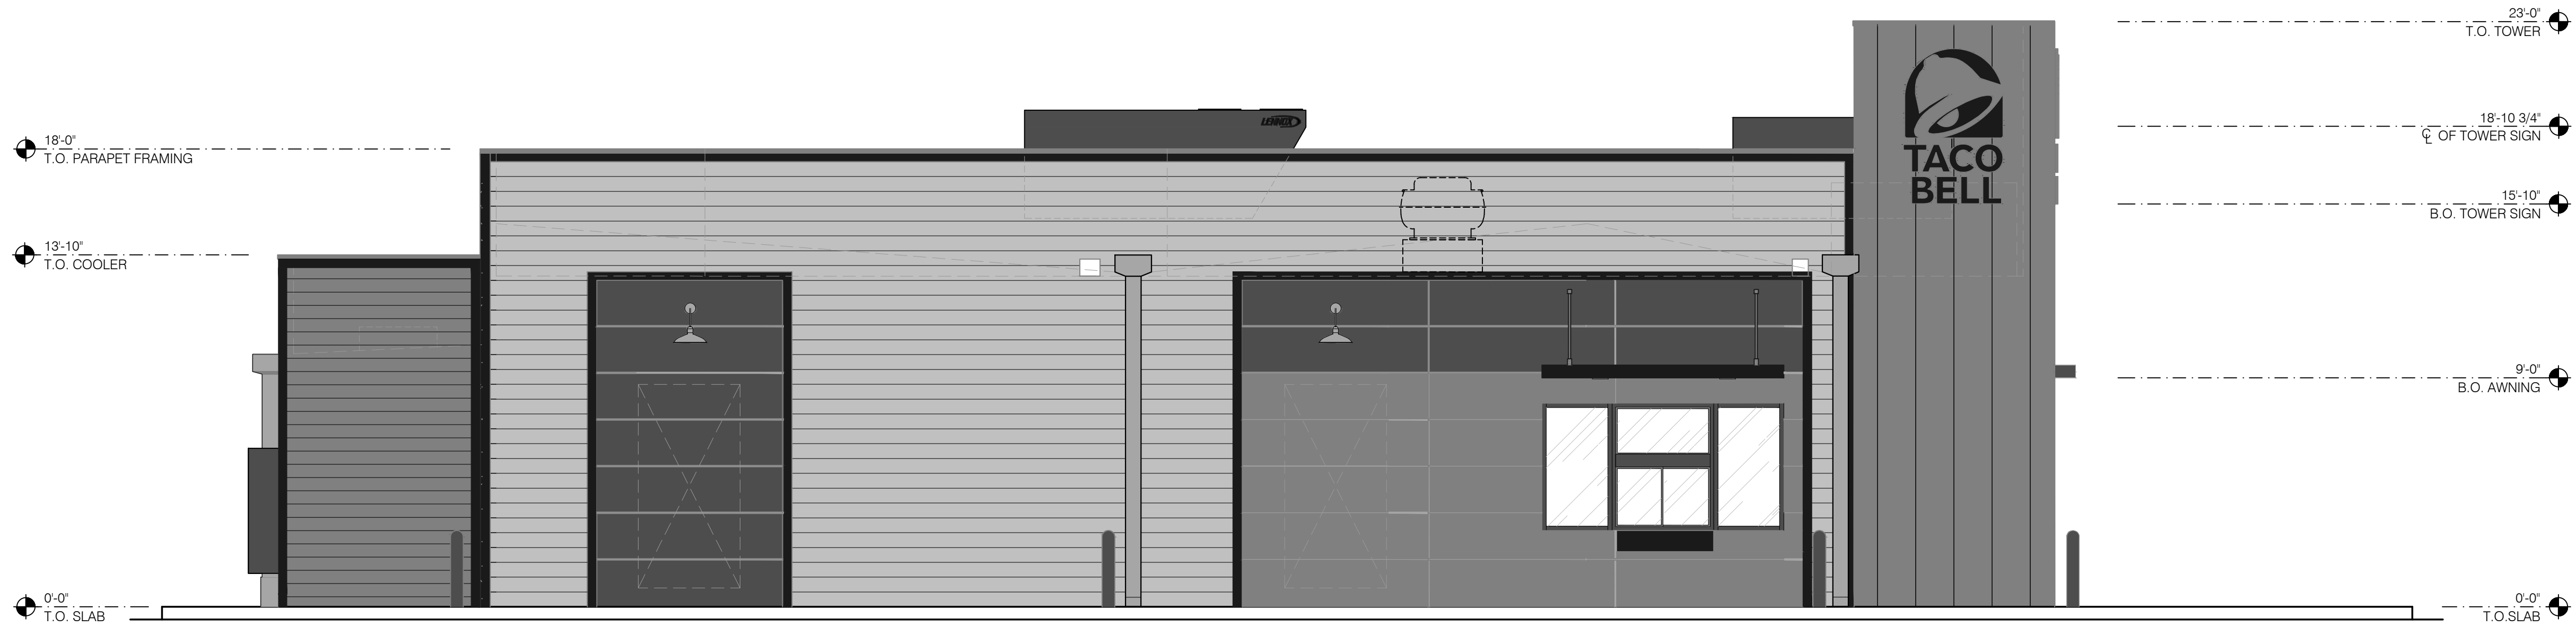

$1/4'' = 1'-0''$	
------------------	--


$$1/4'' = 1'-0''$$

$$1/4^8 = 1^8 \cdot 0^8$$