



**NOTES:**

1. FENCE TO BE WHITE IN COLOR.
2. FENCE TO BE INSTALLED FINISHED SIDE OUT.
3. FENCE TO USE VINYL VERTICAL BOARDS.
4. BOARDS ARE HOLLOW, 100% EXTRUDED VINYL.
5. FENCE TO MAINTAIN A "NO-GAP" APPEARANCE THROUGHOUT.
6. CONTRACTOR TO COORDINATE FENCE INSTALLATION WITH ANY LOCAL ORDINANCES.
7. ALL METAL HARDWARE TO BE HOT DIP GALVANIZED.
8. GATE WILL BE LOCKED USING A STYMIE LOCK OR EQUIVALENT.
9. FENCE DETAILS TO BE SUBMITTED FOR APPROVAL PRIOR TO ORDERING.

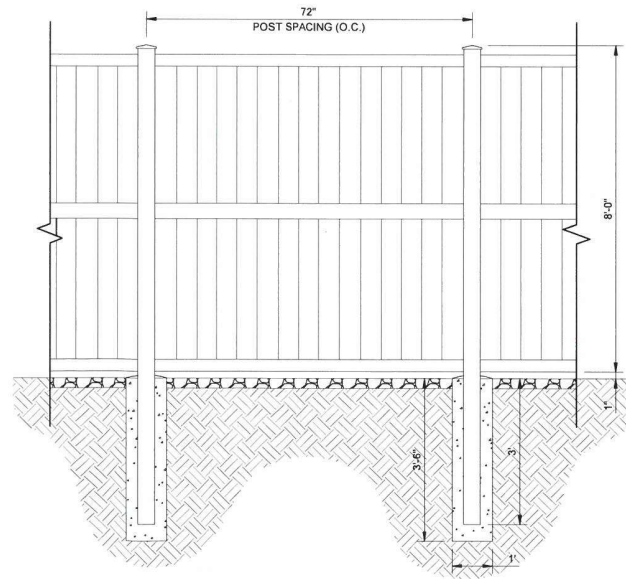

**COMPOUND GATE & FENCE DETAIL**  
SCALE: NTS

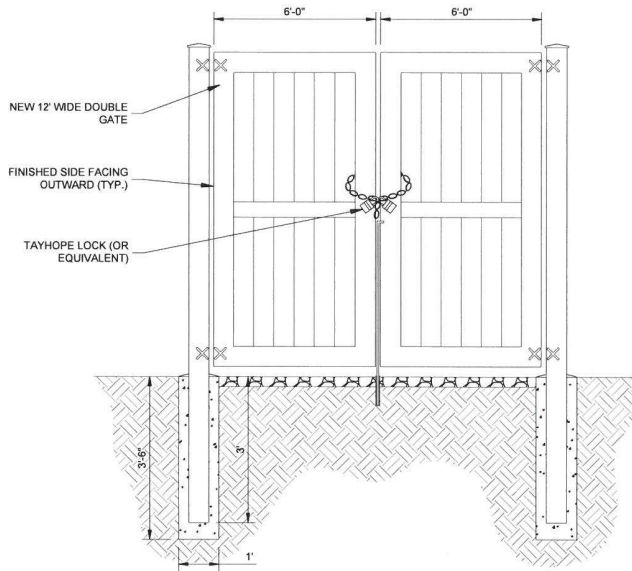

RAPHAEL MOHAMED, P.E.  
KENTUCKY LIC. NO. 24429 03/20/25

**SUBMITTALS**

DATE	DESCRIPTION	REV	ISSUED BY
08/19/24	CONSTRUCTION	0	RM
11/14/24	CONSTRUCTION	1	RM
03/20/25	CONSTRUCTION	2	RM

DRAWN BY: CZB

CHECKED BY: CB

APPROVED BY: RM

MNS PROJECT NO:

THE INFORMATION CONTAINED IN THESE DOCUMENTS IS PROPRIETARY BY NATURE. REPRODUCTION OR CAUSING TO BE REPRODUCED THE WHOLE OR ANY PART OF THESE DRAWINGS WITHOUT THE PERMISSION OF MASTEC NETWORK SOLUTIONS IS PROHIBITED.

PREPARED FOR:



PREPARED BY:



SITE NAME:

**WINKLER AVE**

SITE ADDRESS:

**2610 S 6TH ST  
LOUISVILLE, KY 40208**

FA LOCATION:

**15863512**

SHEET TITLE

**FENCE DETAILS**

SHEET NUMBER

**C-3**