




1 Elevation - Type A - Front
A201 1/8" = 1'-0"

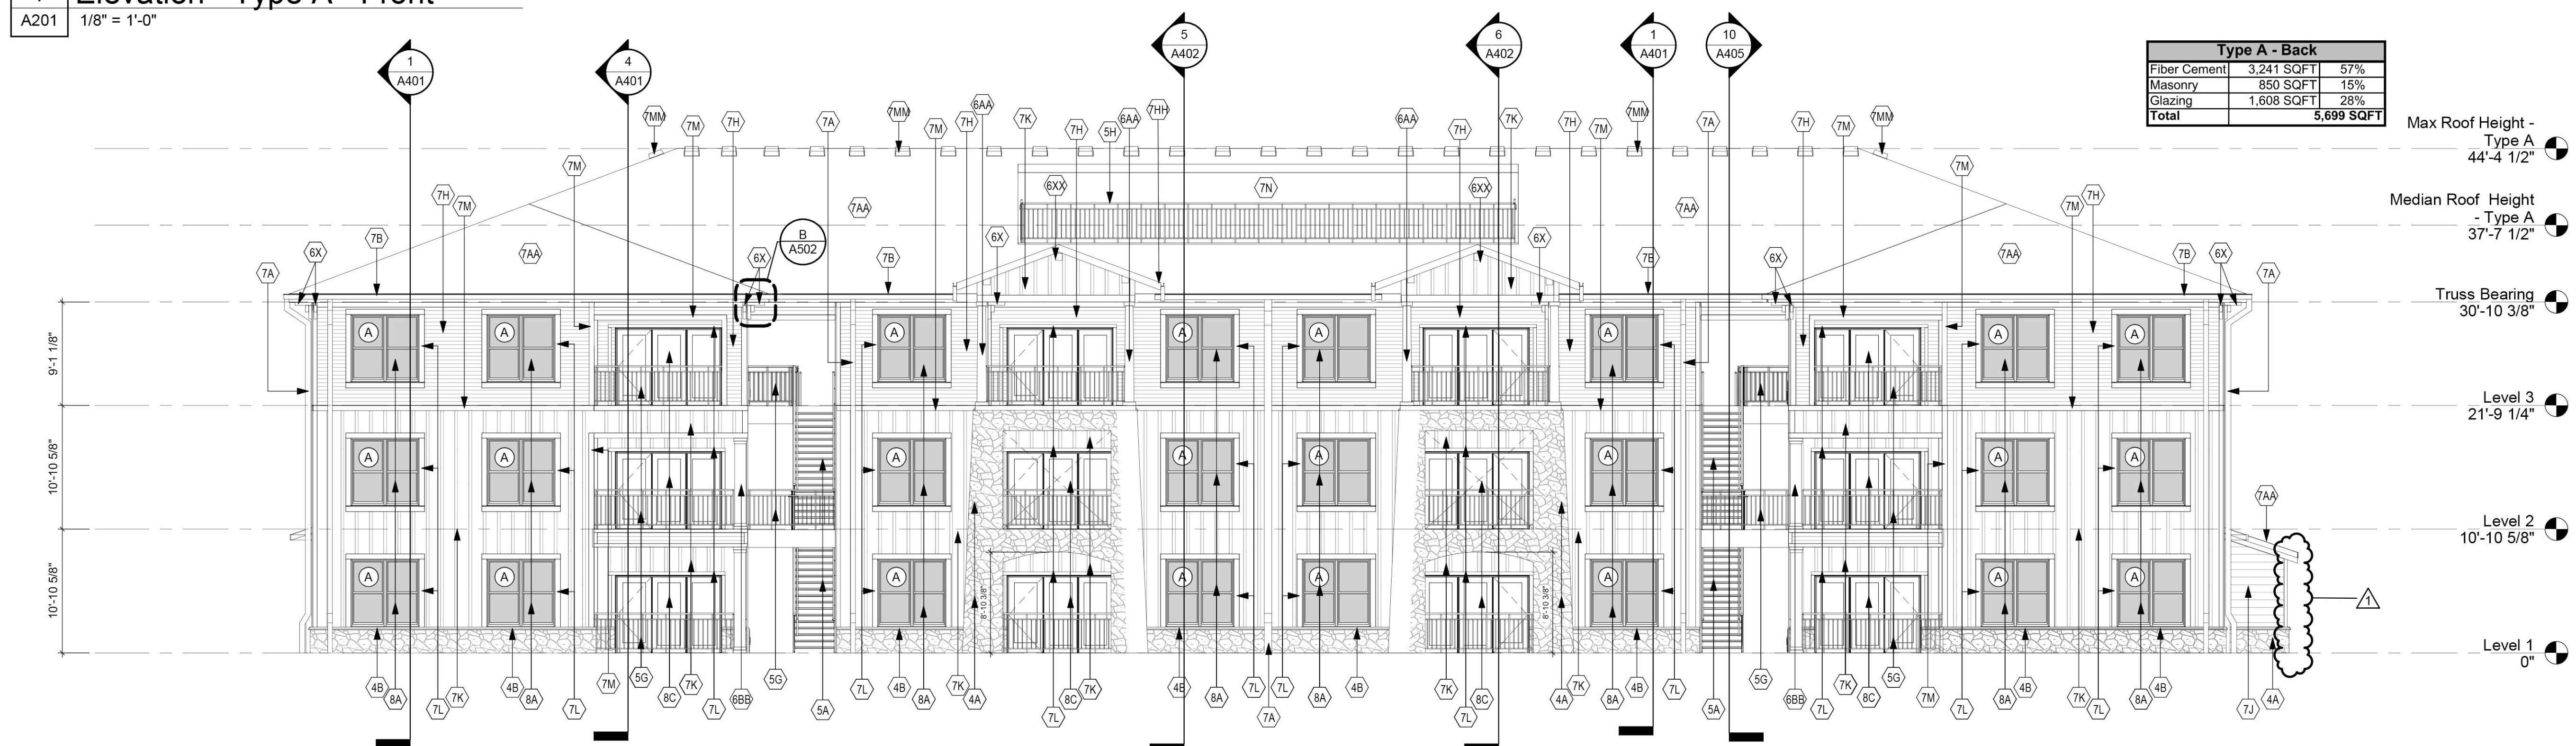


2 Elevation - Type A - Rear
A201 1/8" = 1'-0"

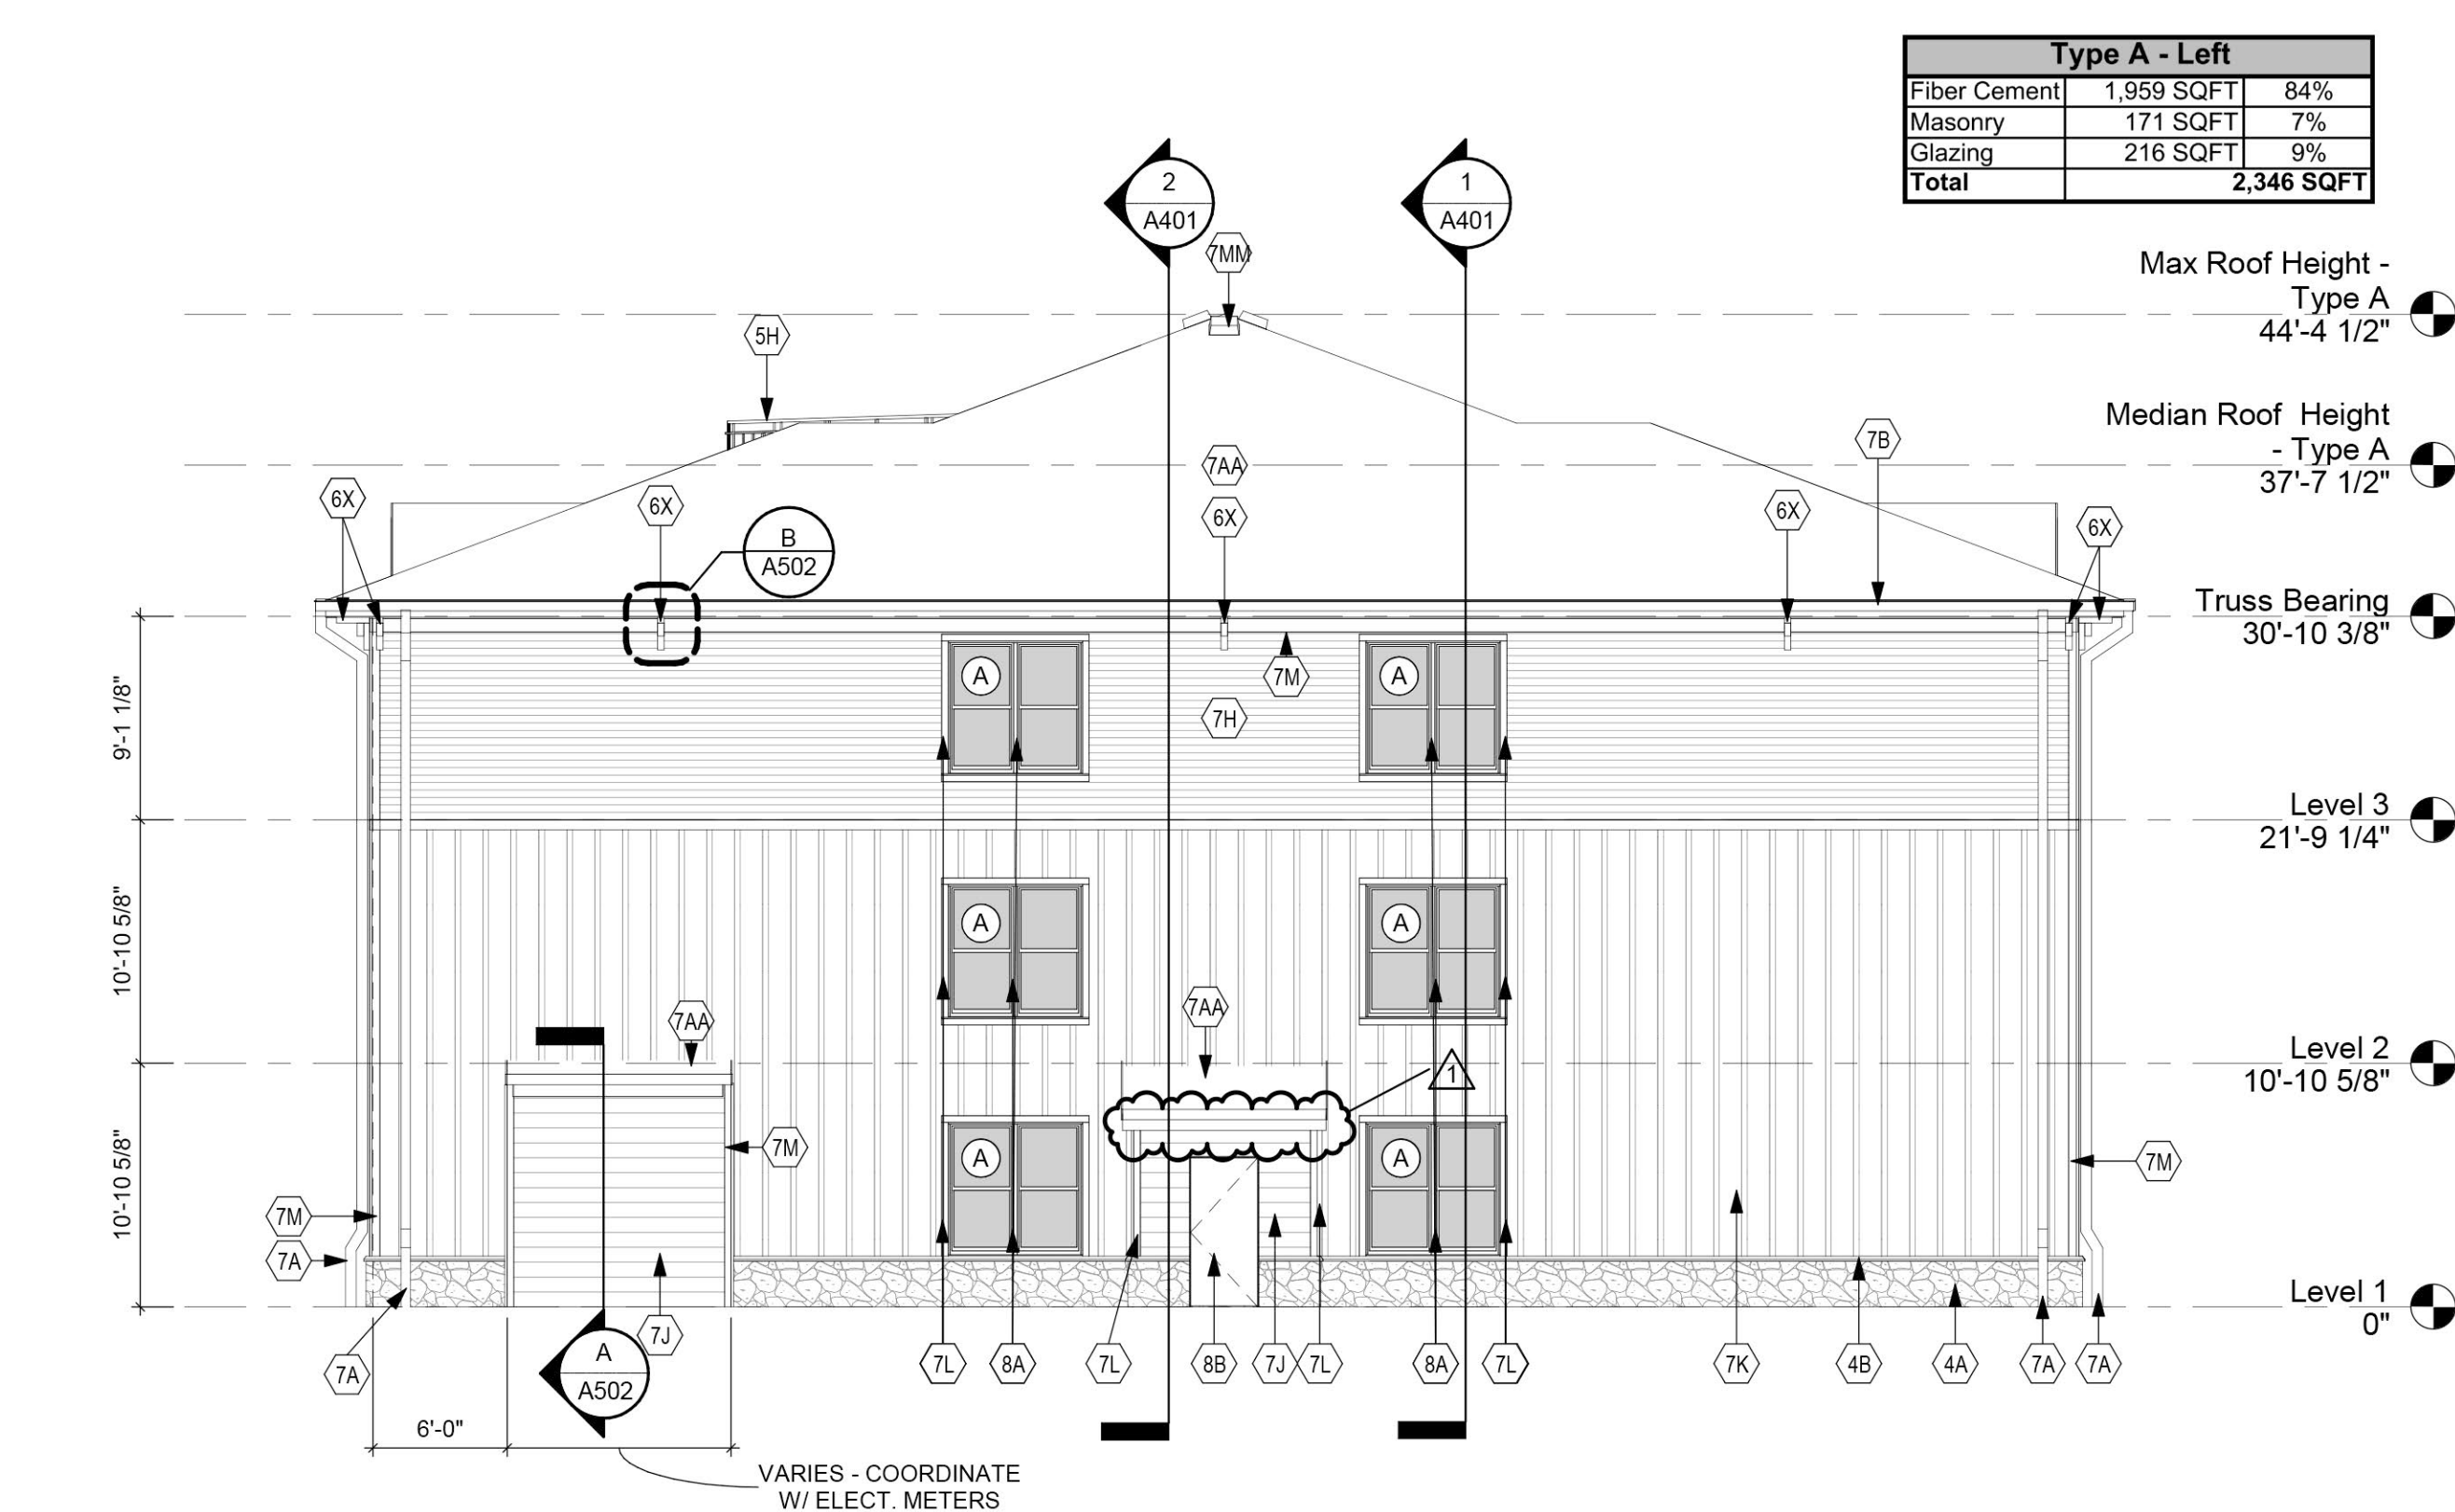


3 Elevation - Type A - Left
A201 1/8" = 1'-0"

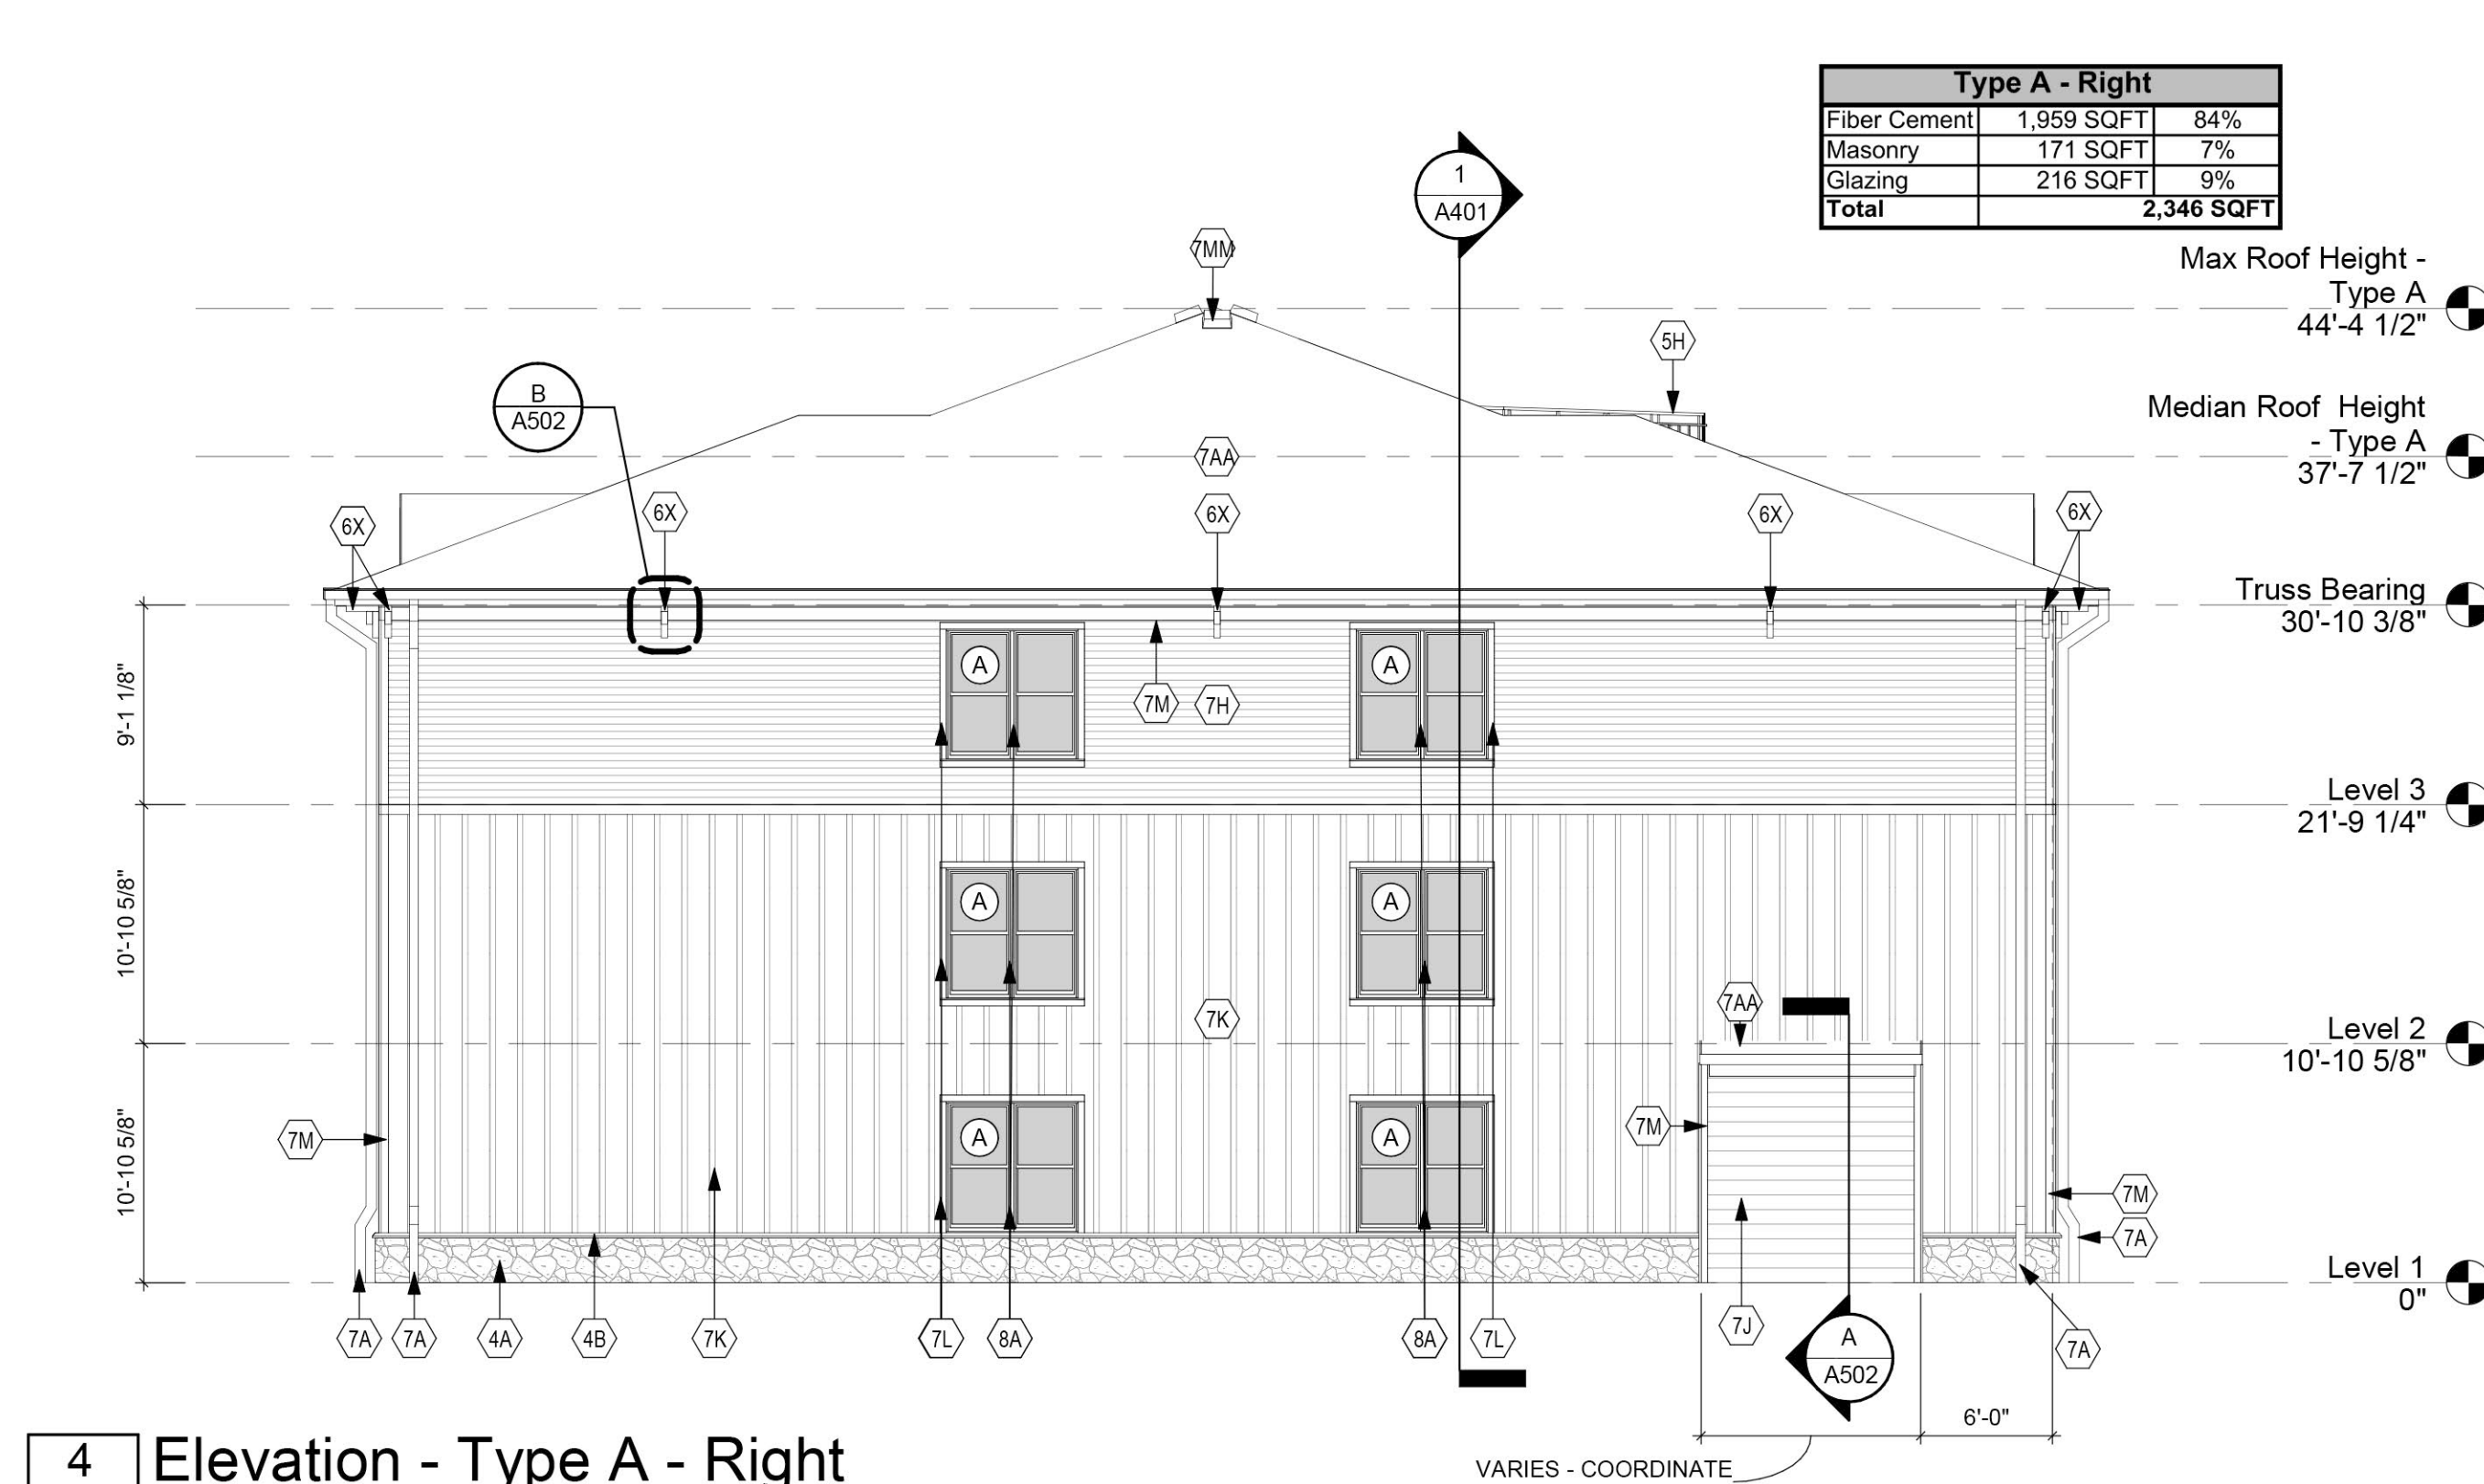


4 Elevation - Type A - Right
A201 1/8" = 1'-0"

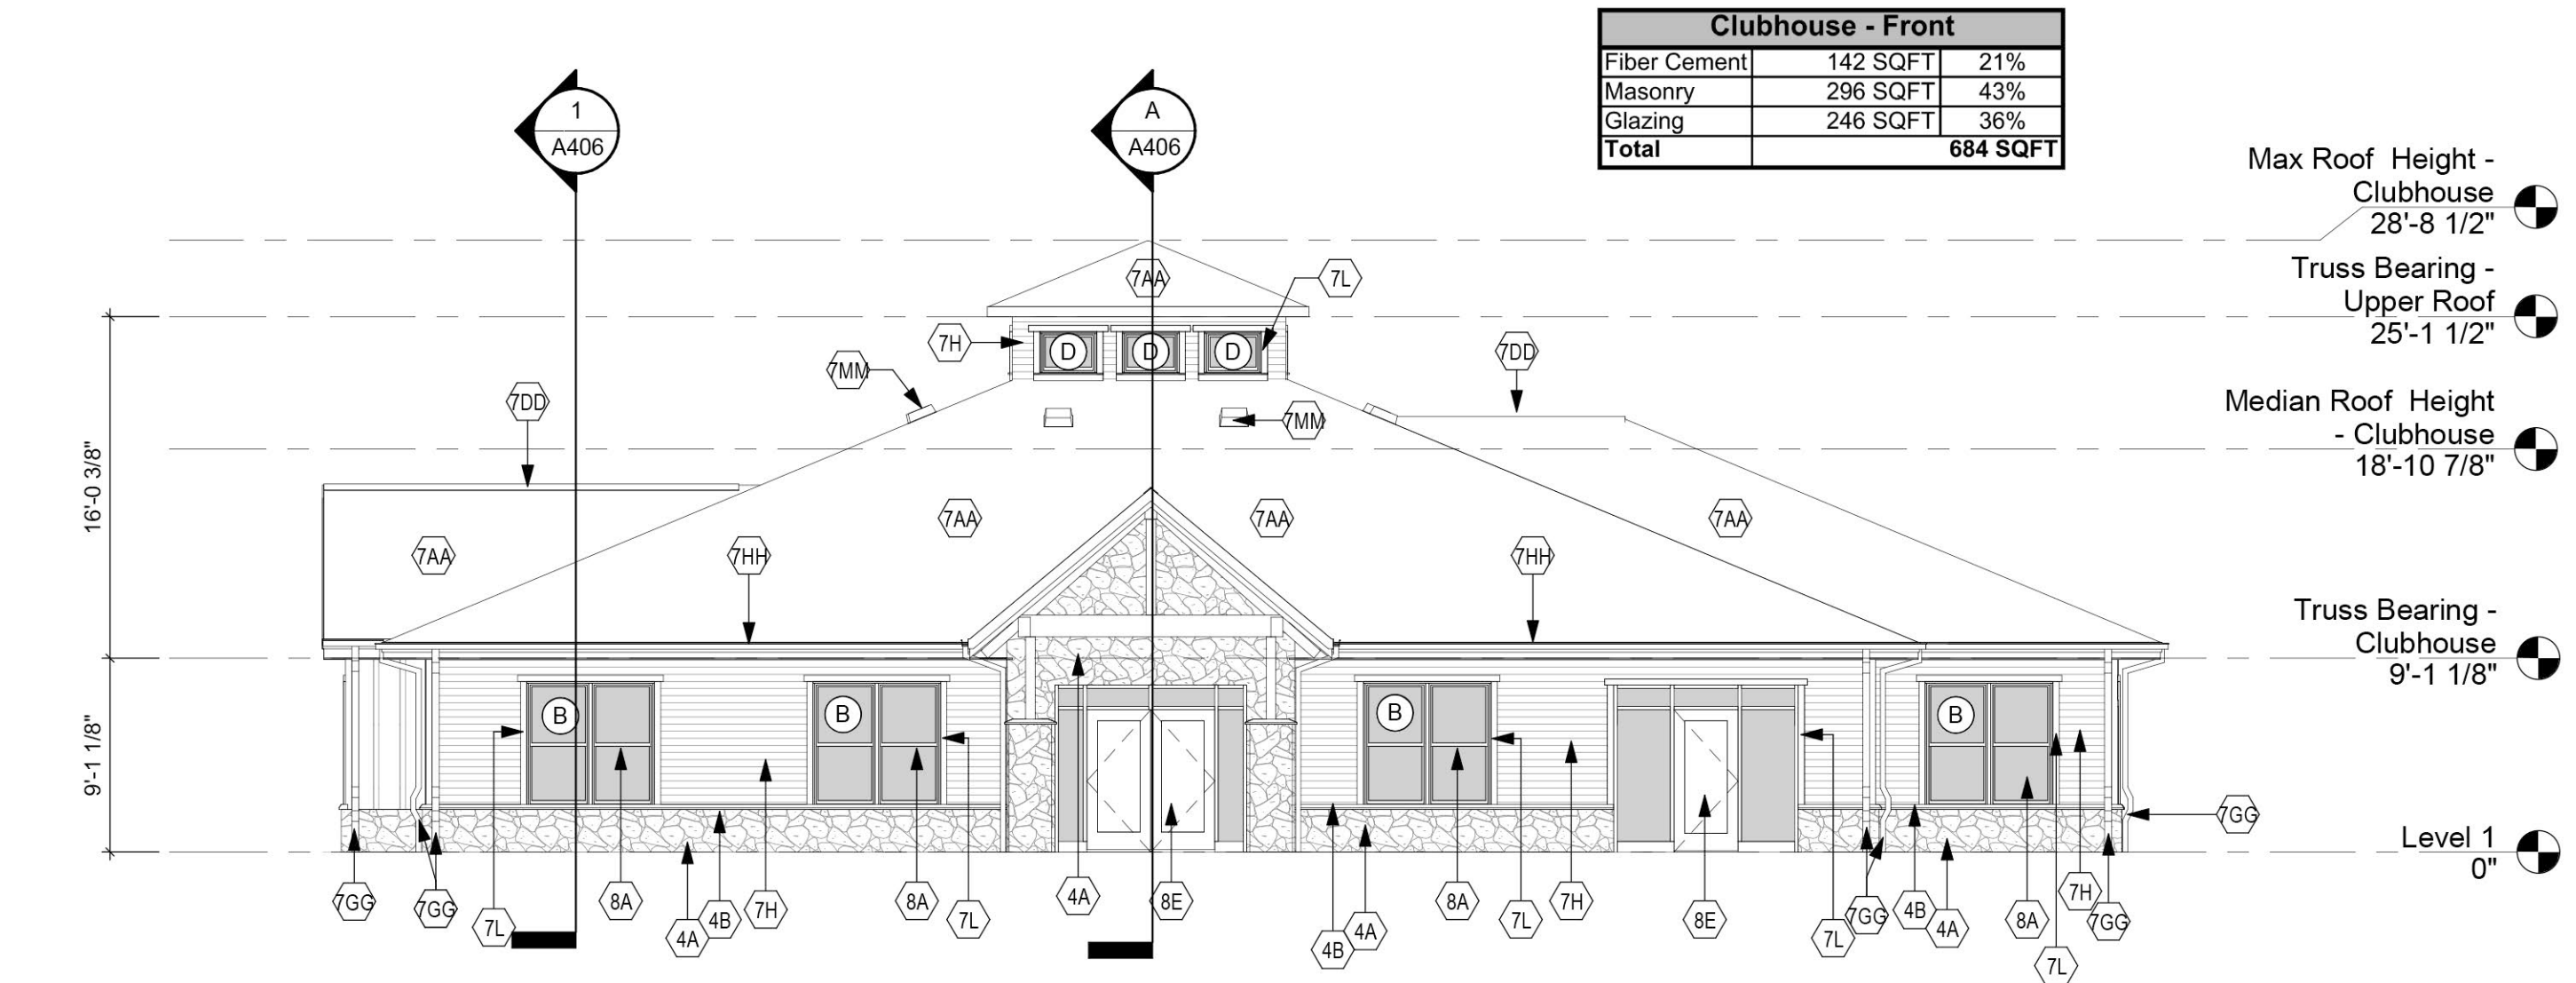


1 Elevation - Clubhouse - Front
A211 1/8" = 1'-0"

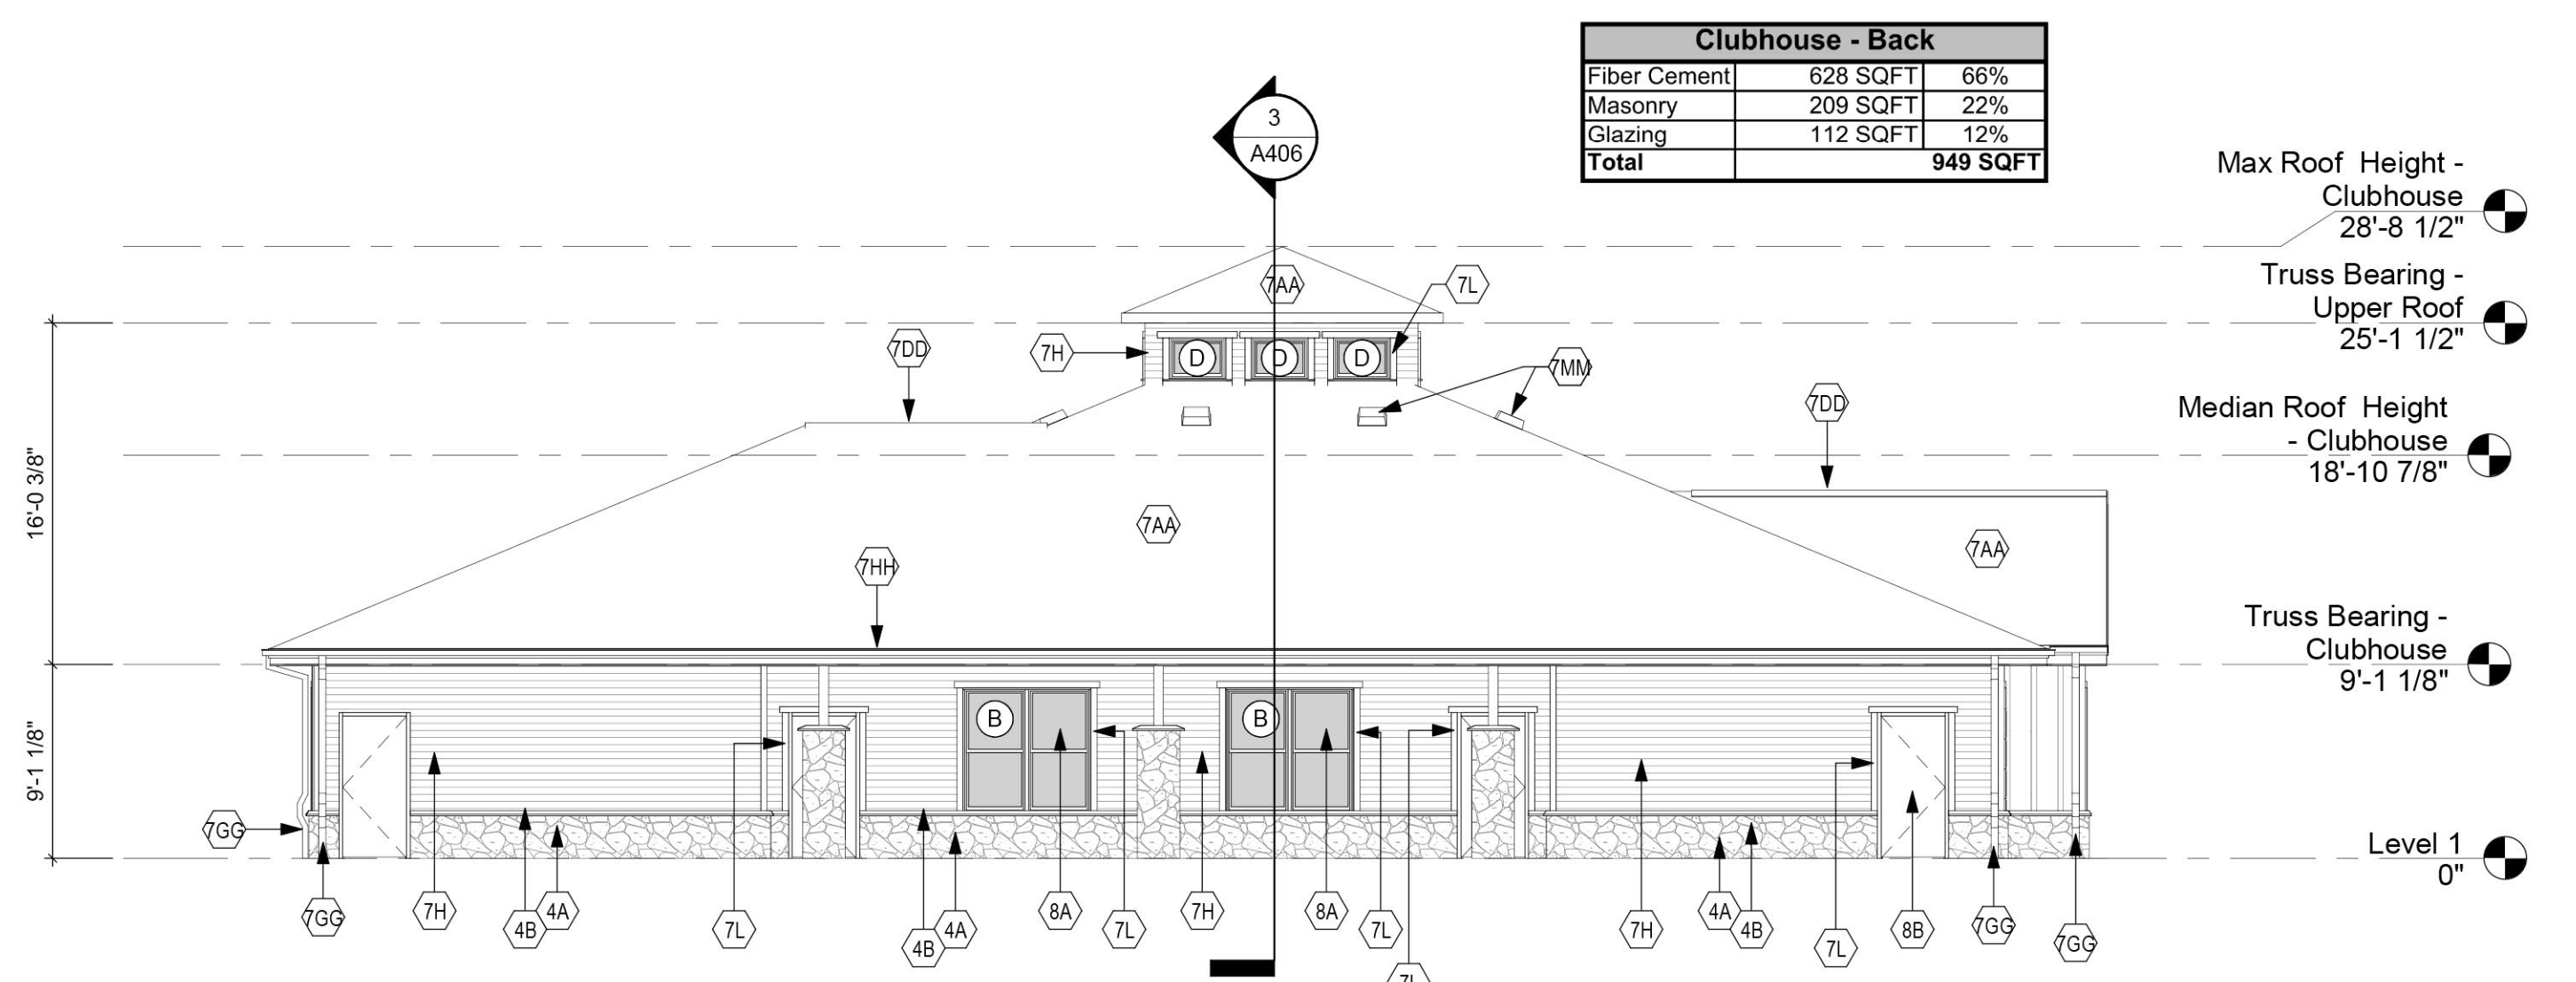

2 Elevation - Clubhouse - Rear
A211 1/8" = 1'-0"

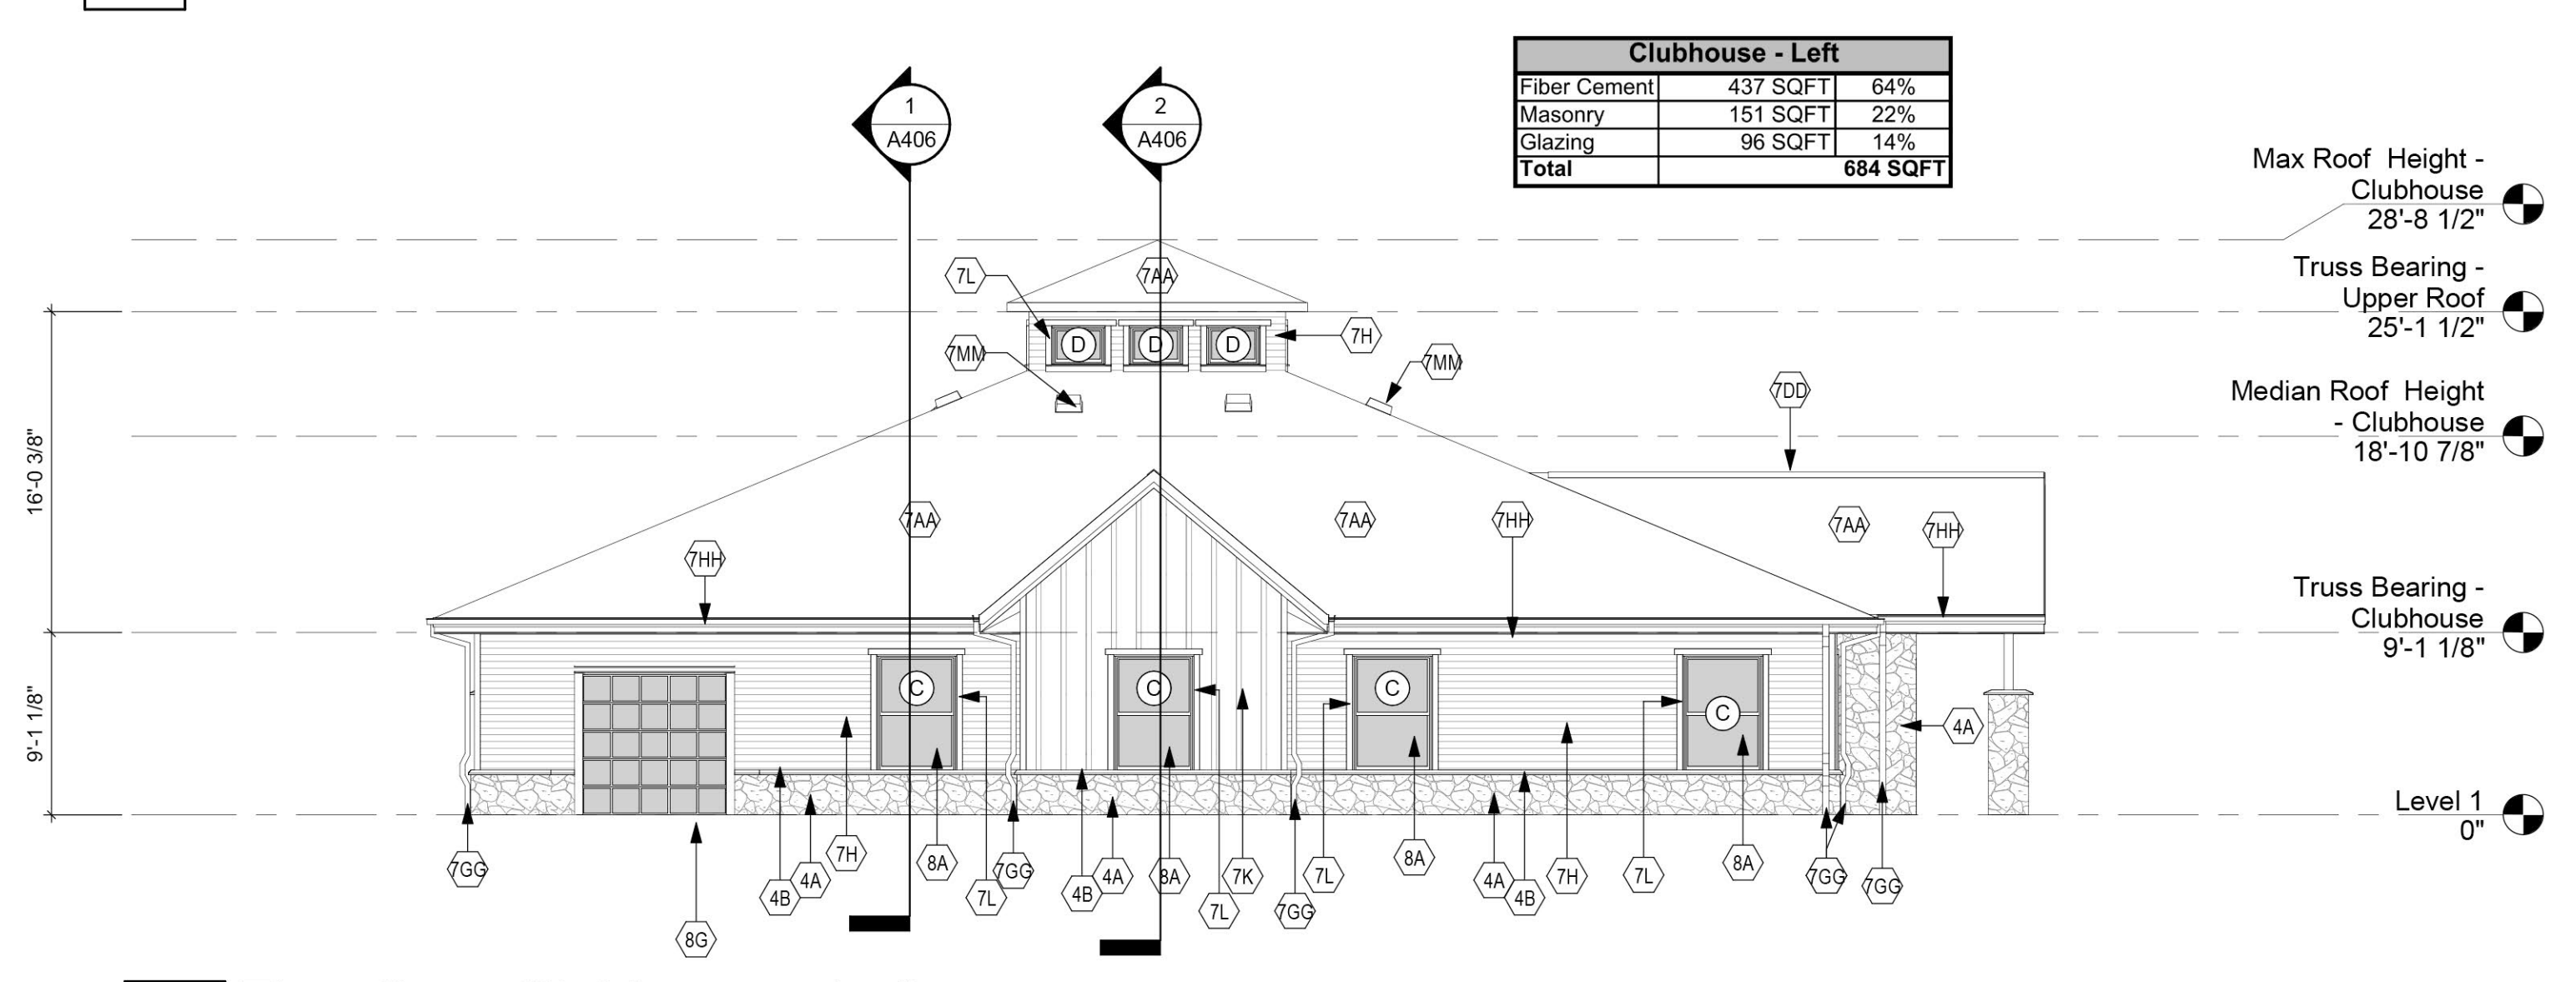

3 Elevation - Clubhouse - Left
A211 1/8" = 1'-0"

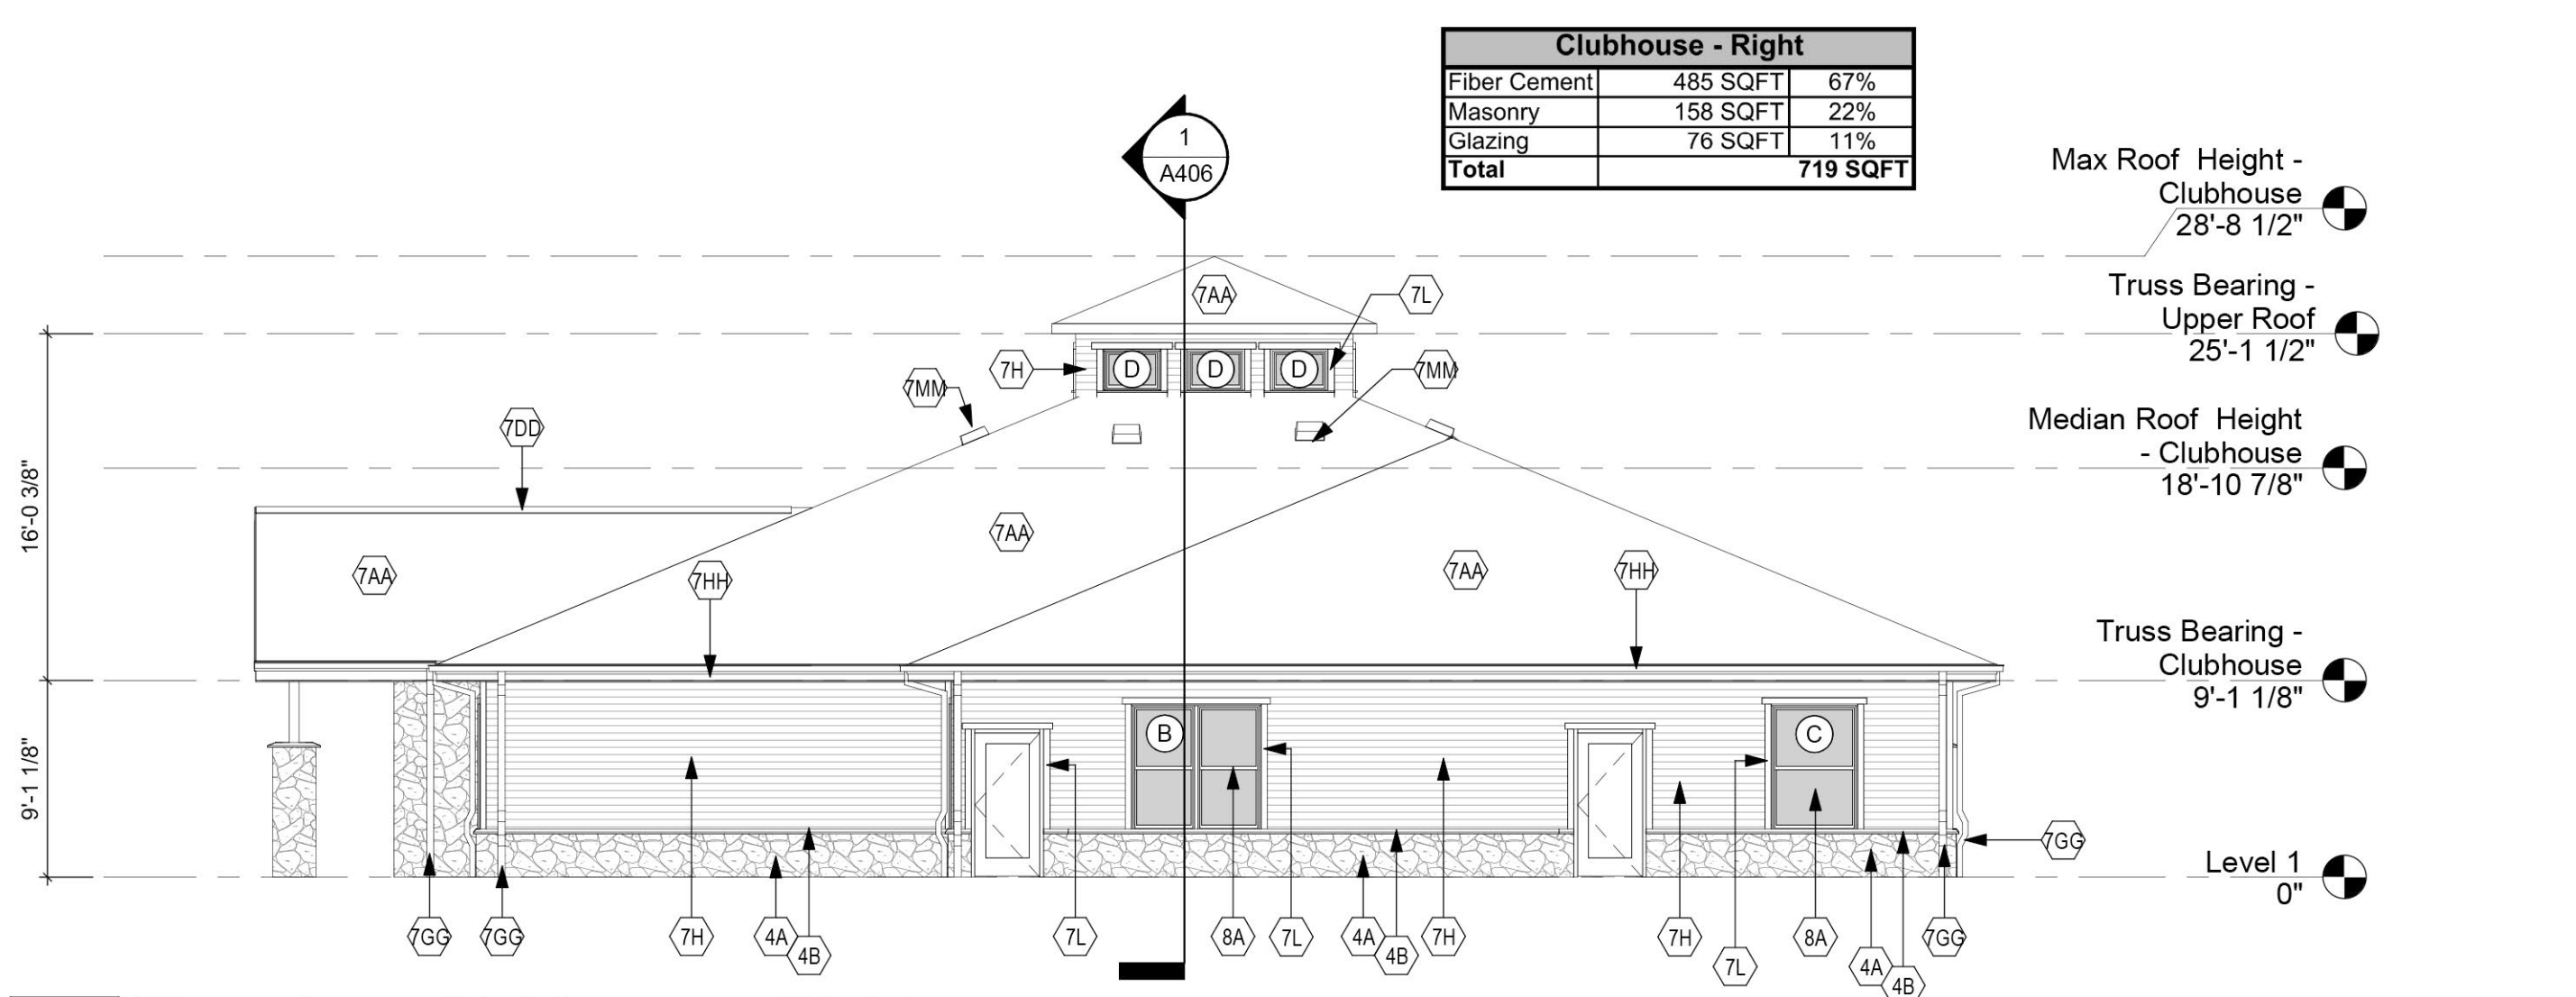

4 Elevation - Clubhouse - Right
A211 1/8" = 1'-0"