



QNH #108121

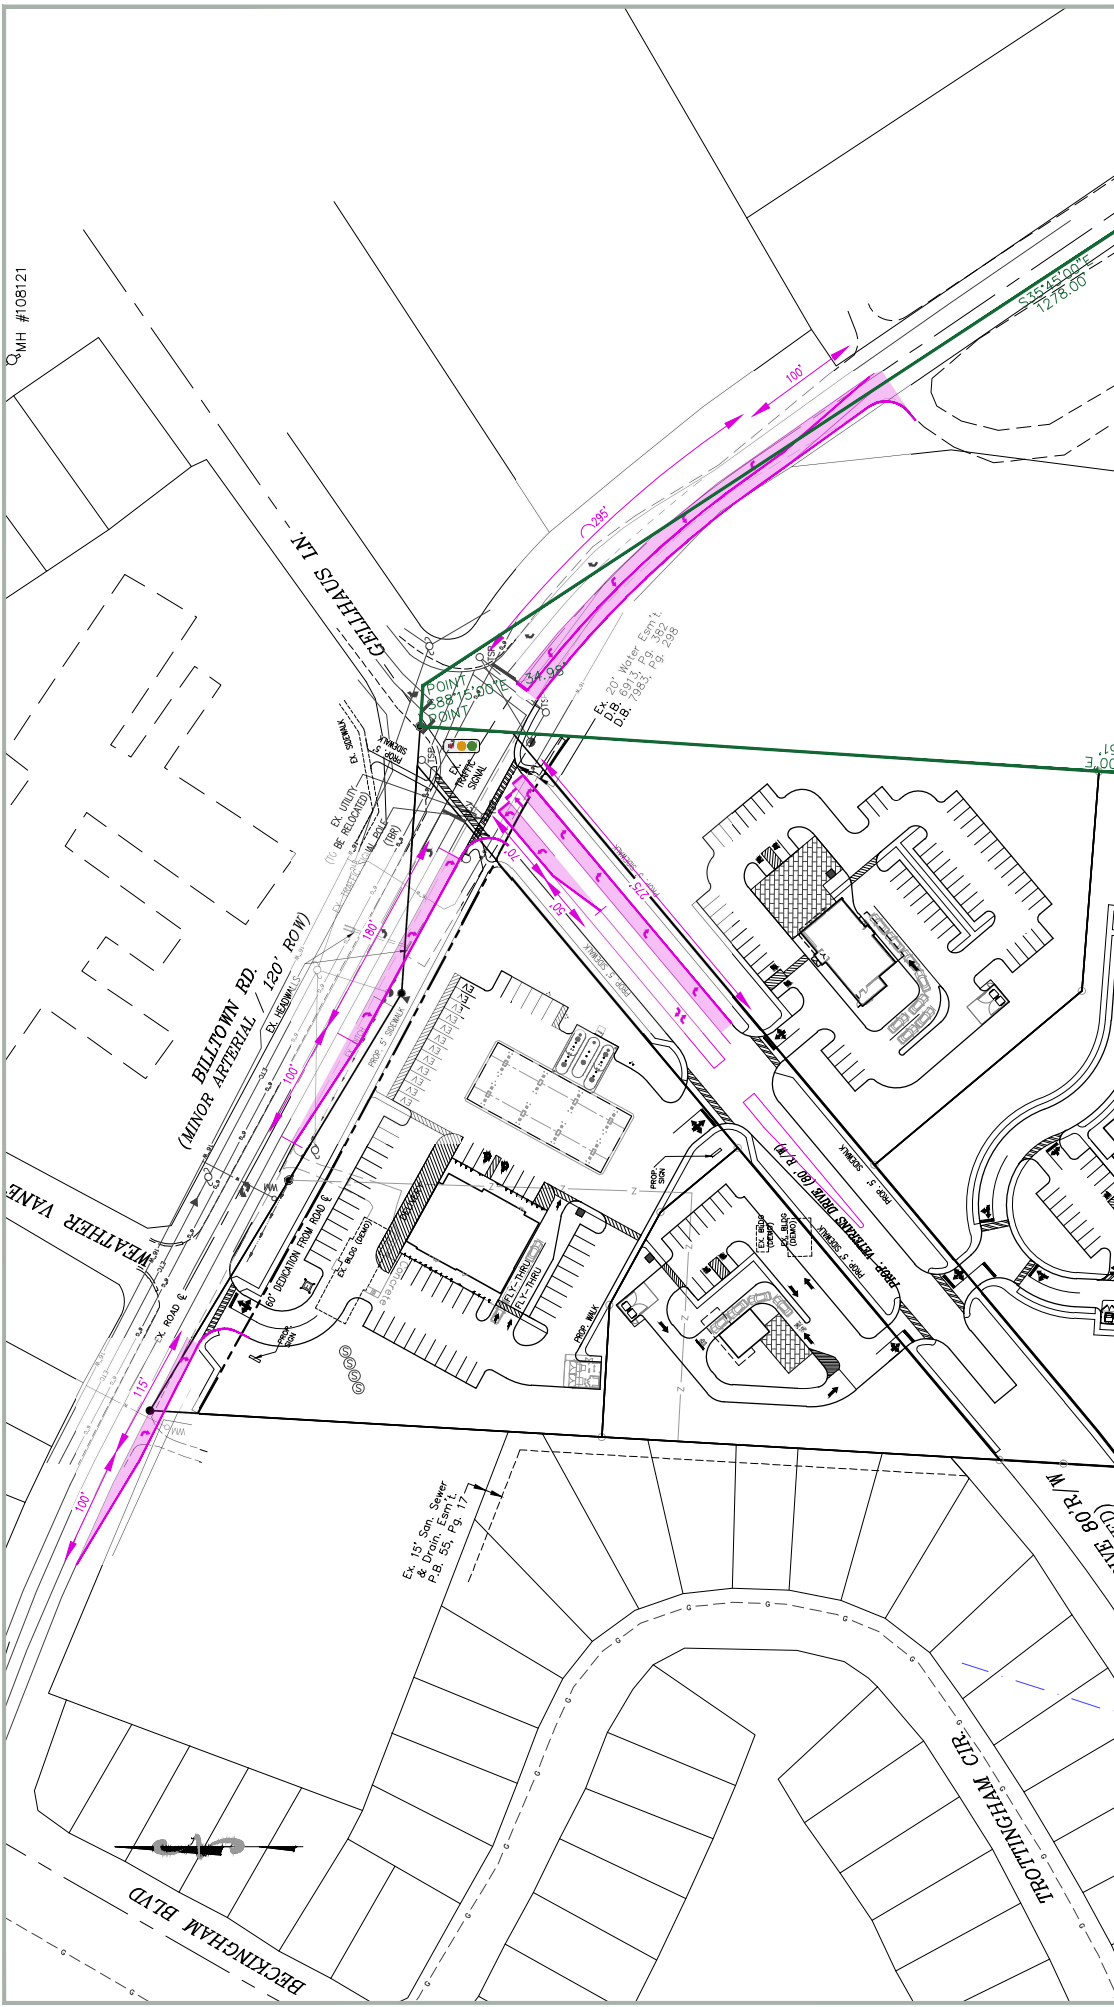

PREPARED FOR:

MADDEN

GRAPHIC SCALE

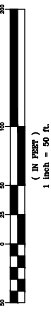

BILLTOWN

ROAD IMPROVEMENTS - EXHIBIT

OWNER:
SODIS INVESTMENTS, LLC
7207 BURNWOOD DRIVE
ALEXANDRIA, VA 22307

ATTN: ADDRESS:
6432 & 6808 BILLTOWN ROAD
ALEXANDRIA, VA 22304
TAX MAP: 0082, LOT 0084
D.E. 1981, P.C. 49



LAND DESIGN & DEVELOPMENT, INC.

CREATED: 12/03/2024
DATE: 12/03/2024