

NOTE:
ALL PROPERTY LINES SHOWN ARE BASED ON
PVA MAPPING. DETAILED SURVEY REQUIRED
TO DETERMINE EXACT SQUARE FOOTAGES.



MINDEL SCOTT
ENGINEERING & SURVEYING > PLANNING > LANDSCAPE ARCHITECTURE
5151 Jefferson Blvd., Louisville, KY 40219
502-485-1508 > MindelScott.com

DEVELOPER
HIGHGATES MANAGEMENT
7610 CHELSEA GARDENS CIRCLE
LOUISVILLE, KY 40291


OWNER
WALTON INVESTMENTS, LLC.
2705 AVENUE OF THE WOODS
LOUISVILLE, KY 40241

EXHIBIT
THE RESERVES AT PARKLANDS
SUBDIVISION PHASE 2

INTERSECTION

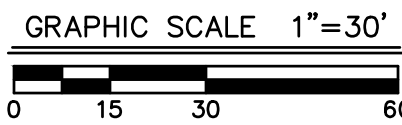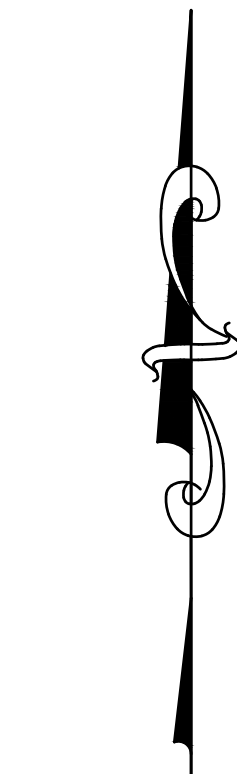

CASE #24-ZONE-0112 & 24-MSUB-0013
RELATED CASE #24-ZONEPA-0094
22-MSUB-0001
MSD W.M. #12203



MINDEL SCOTT
ENGINEERING ► SURVEYING ► PLANNING ► LANDSCAPE ARCHITECTURE
5151 Jefferson Blvd. Louisville, KY 40219
502-485-1508 ► MindelScott.com

OWNER	DEVELOPER
WALTON INVESTMENTS, LLC: 2705 AVENUE OF THE WOODS LOUISVILLE, KY 40241	HIGHGATES MANAGEMENT 7610 CHELSEA GARDENS CIR/CL LOUISVILLE, KY 40291

THE RESERVES AT PARKLANDS
SUBDIVISION PHASE 2
EXHIBIT
ROUNDABOUT OPTION

[illegible]

Vertical Scale: N/A


Horizontal Scale: 1"=30'

Date: 04/30/25
Job Number: 3690


Sheet

2

of 3

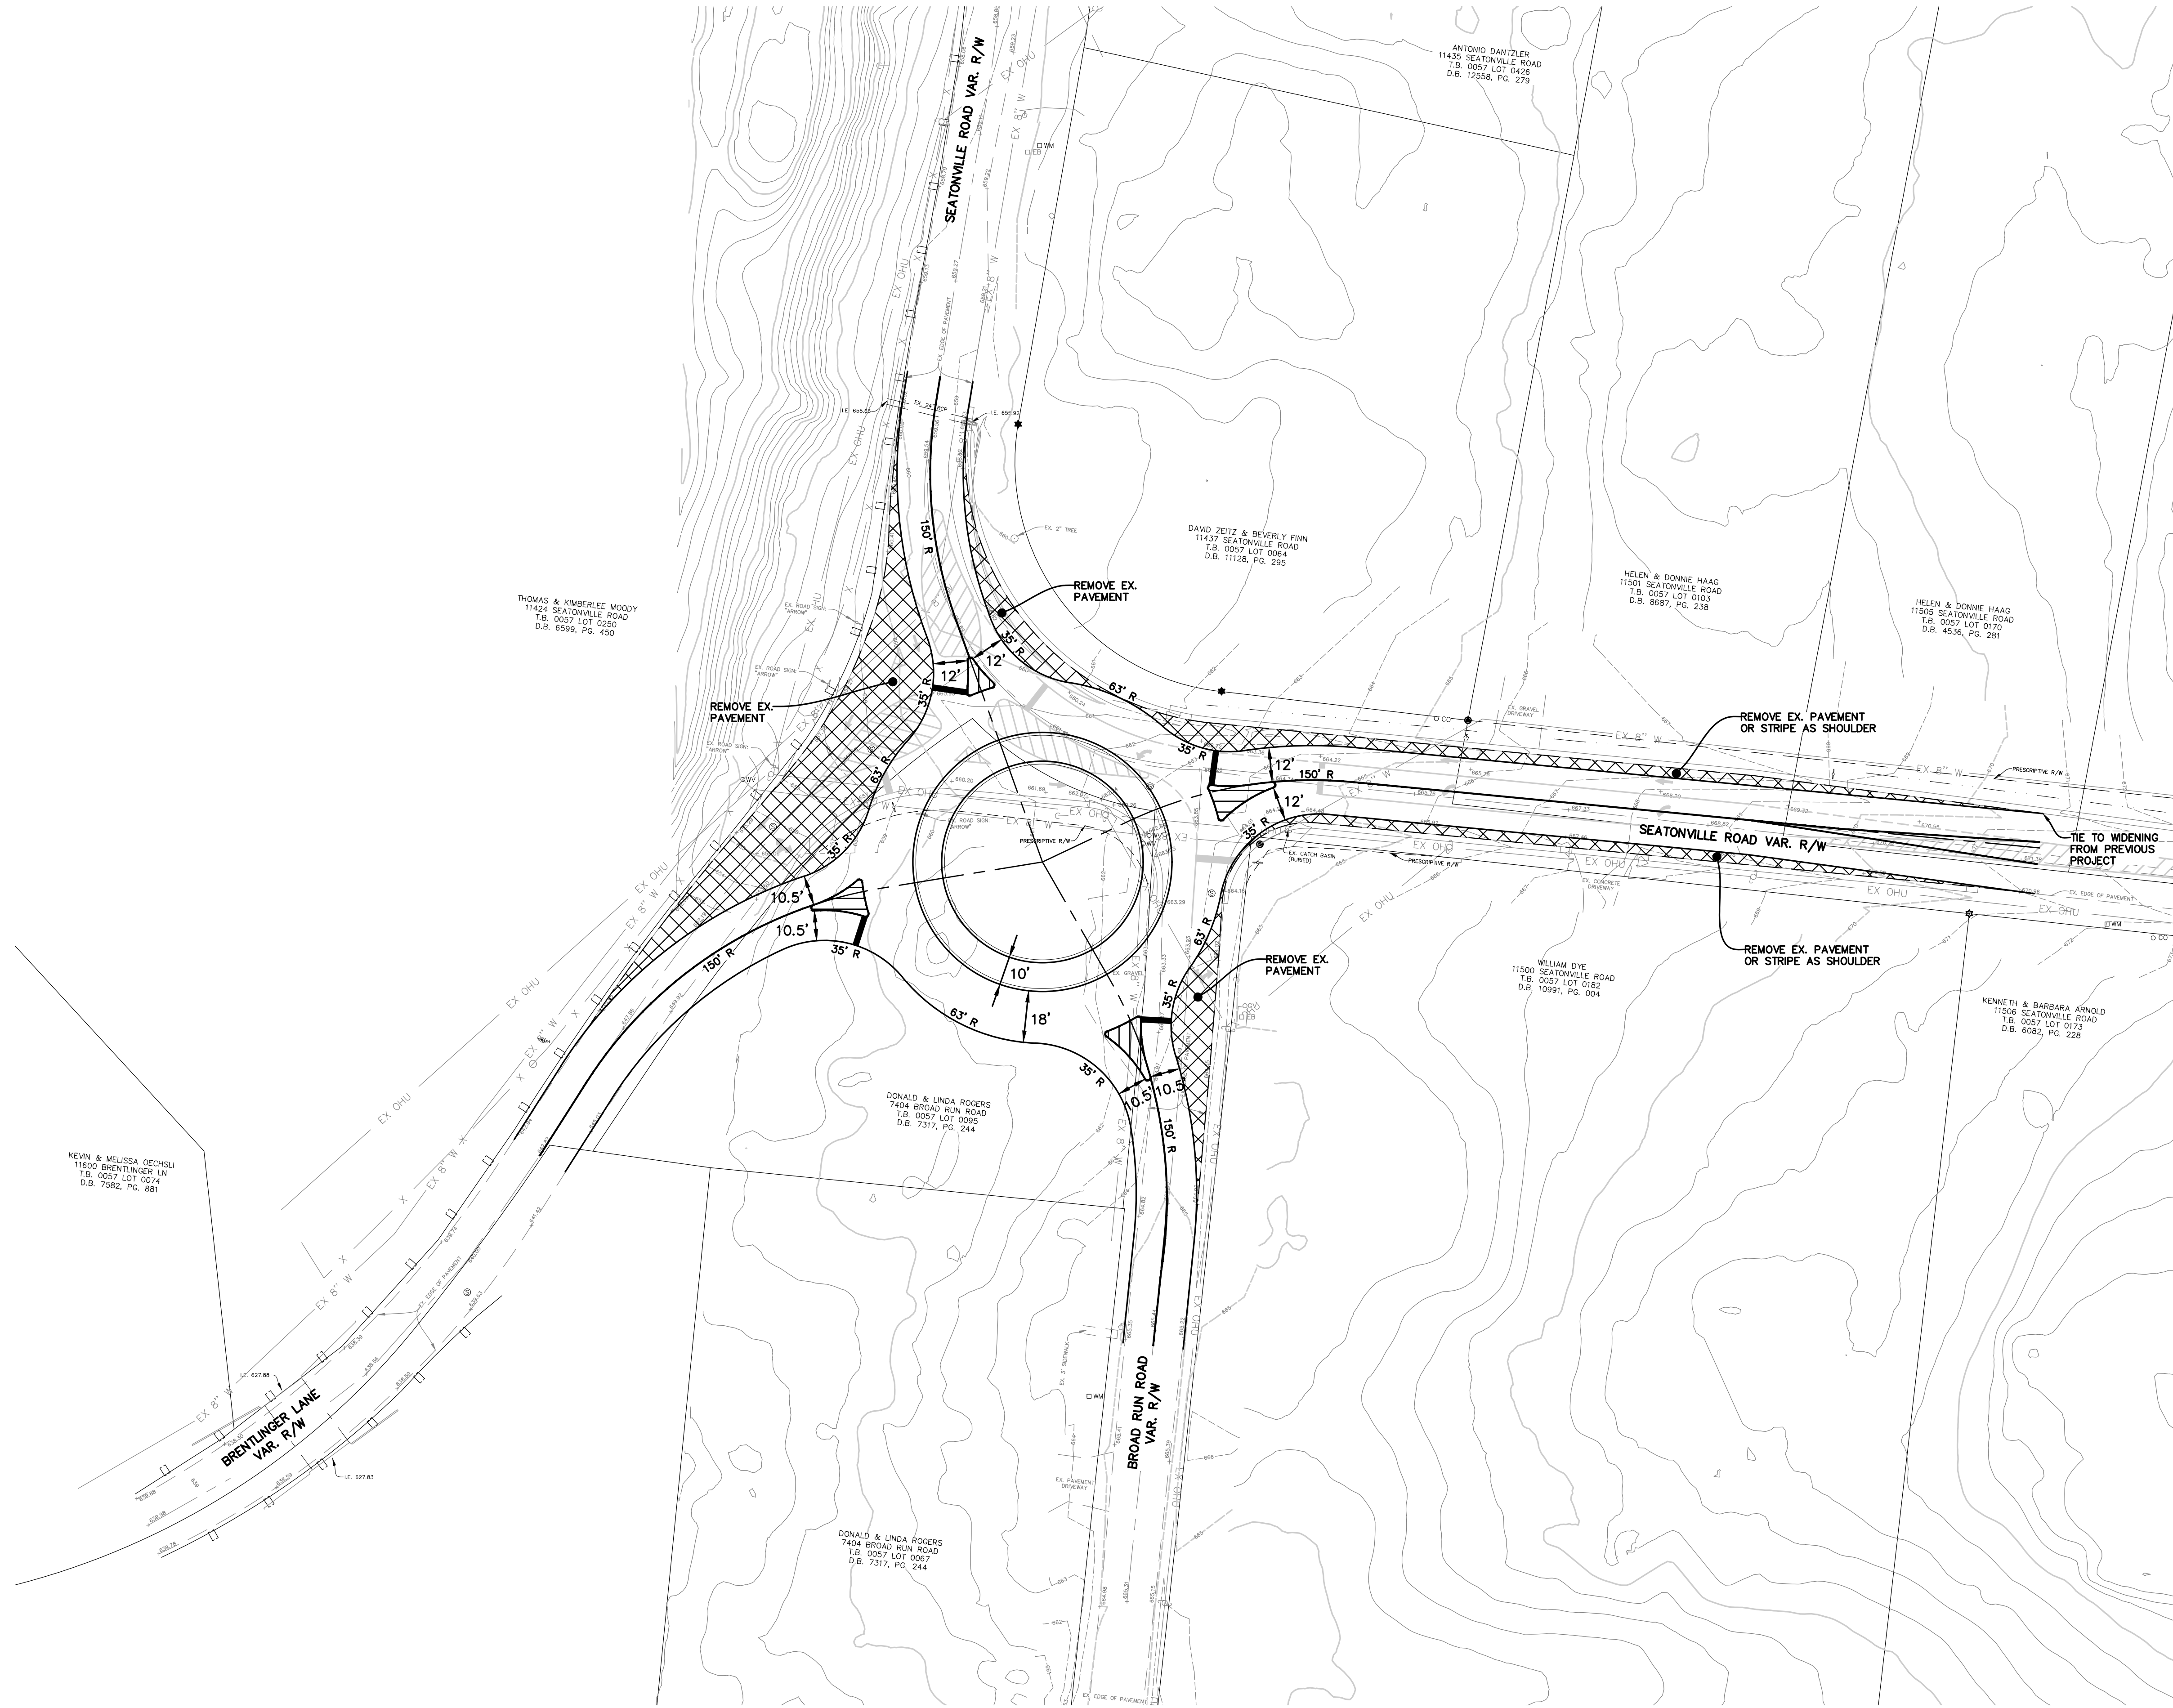

GRAPHIC SCALE 1"=30'




A horizontal graphic scale bar with alternating black and white segments. It is marked with the numbers 0, 15, 30, and 60 at the bottom.



CASE #24-ZONE-0112 & 24-MSUB-0013
RELATED CASE #24-ZONEPA-0094
22-MSUB-0001
MSD W.M. #12203



NOTE:
ALL PROPERTY LINES SHOWN ARE BASED ON
PVA MAPPING. DETAILED SURVEY REQUIRED
TO DETERMINE EXACT SQUARE FOOTAGES.



MINDEL SCOTT
ENGINEERING & PLANNING > LANDSCAPE ARCHITECTURE
5151 Jefferson Blvd., Louisville, KY 40219
502-485-1508 > MindelScott.com

OWNER
WALTON INVESTMENTS, LLC.
2705 AVENUE OF THE WOODS
LOUISVILLE, KY 40241

DEVELOPER
HIGHGATES MANAGEMENT
7610 CHELSEA GARDENS CIRCLE
LOUISVILLE, KY 40291

EXHIBIT

**THE RESERVES AT PARKLANDS
SUBDIVISION PHASE 2**

SEATONVILLE RD/BILLOW RD INTERSECTION

Revisions	
Vertical Scale:	N/A
Horizontal Scale:	1"=30'
Date:	04/30/25
Job Number:	3690
Sheet	3
	of 3

CASE #24-ZONE-0112 & 24-MSUB-0013
RELATED CASE #24-ZONEPA-0094
22-MSUB-0001
MSD W.M. #12203