




CABINET & CLADDING COLORS T.B.D.
FOLLOW COLOR KEY FOR BUILDING

MAIN I.D. BACKGROUND



37.30-85.37 KROGER BLUE

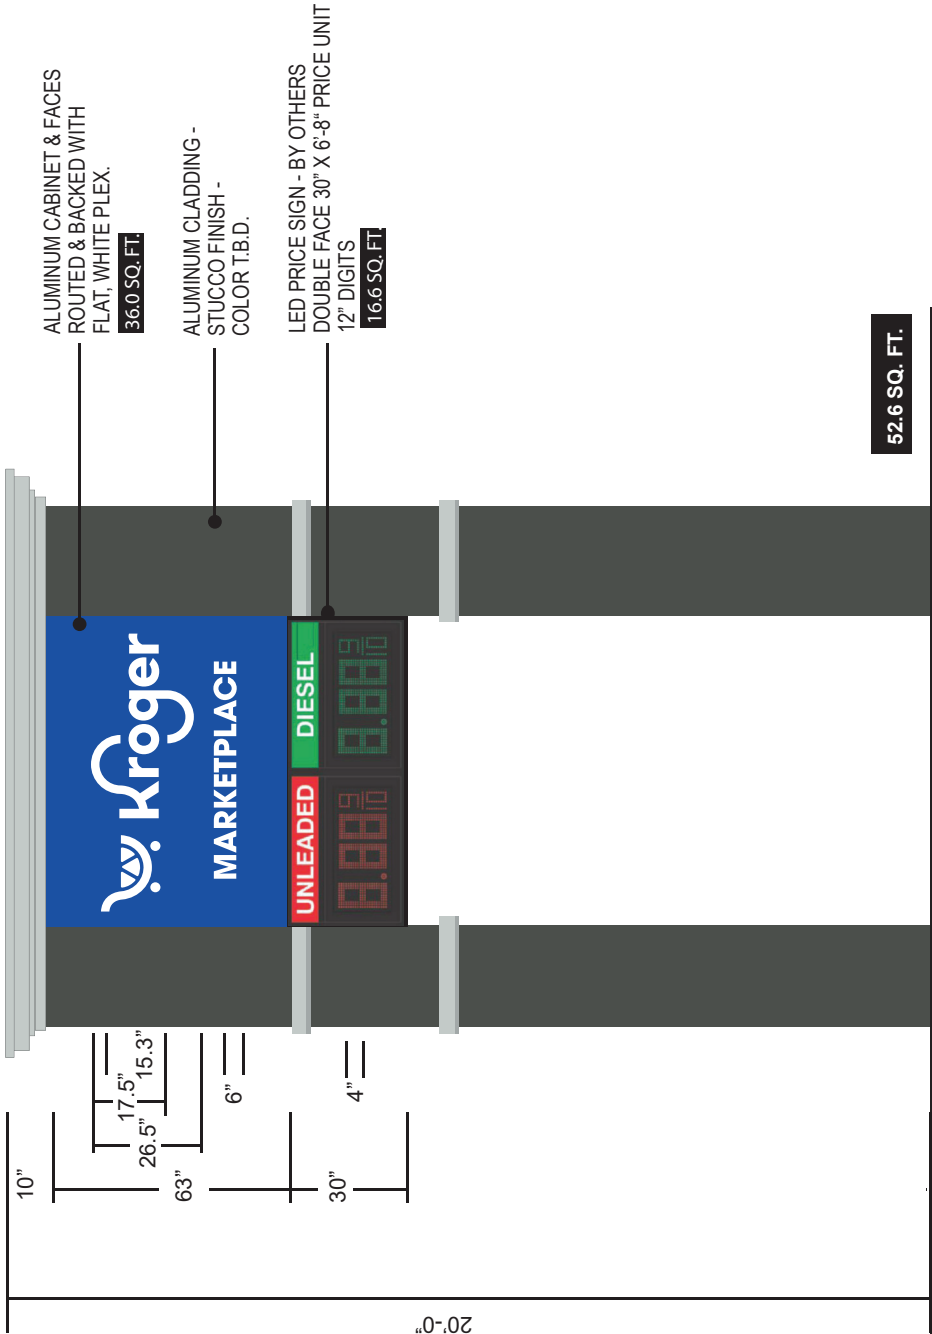

SCALE: 3/8" = 1'-0"



THIS IS AN ORIGINAL UNPUBLISHED DRAWING CREATED FOR YOUR PERSONAL USE IN CONNECTION WITH A PROJECT PLANNED FOR YOU BY CUMMING'S SIGNS. IT IS NOT TO BE SHOWN OUTSIDE YOUR ORGANIZATION NOR USED, REPRODUCED, COPIED, OR EXHIBITED IN ANY FASHION WITHOUT BEING AUTHORIZED IN WRITING BY AN OFFICER OF CUMMING'S SIGNS.

CUSTOMER APPROVAL:

DATE:

DRAWING NO:



Rev. #1

Rev. #2

Rev. #3

Rev. #4

Rev. #5

Rev. #6

DATE:

S. Hawke

