




DAWN DRIVE, DAWN COURT, & PROPOSED ROAD

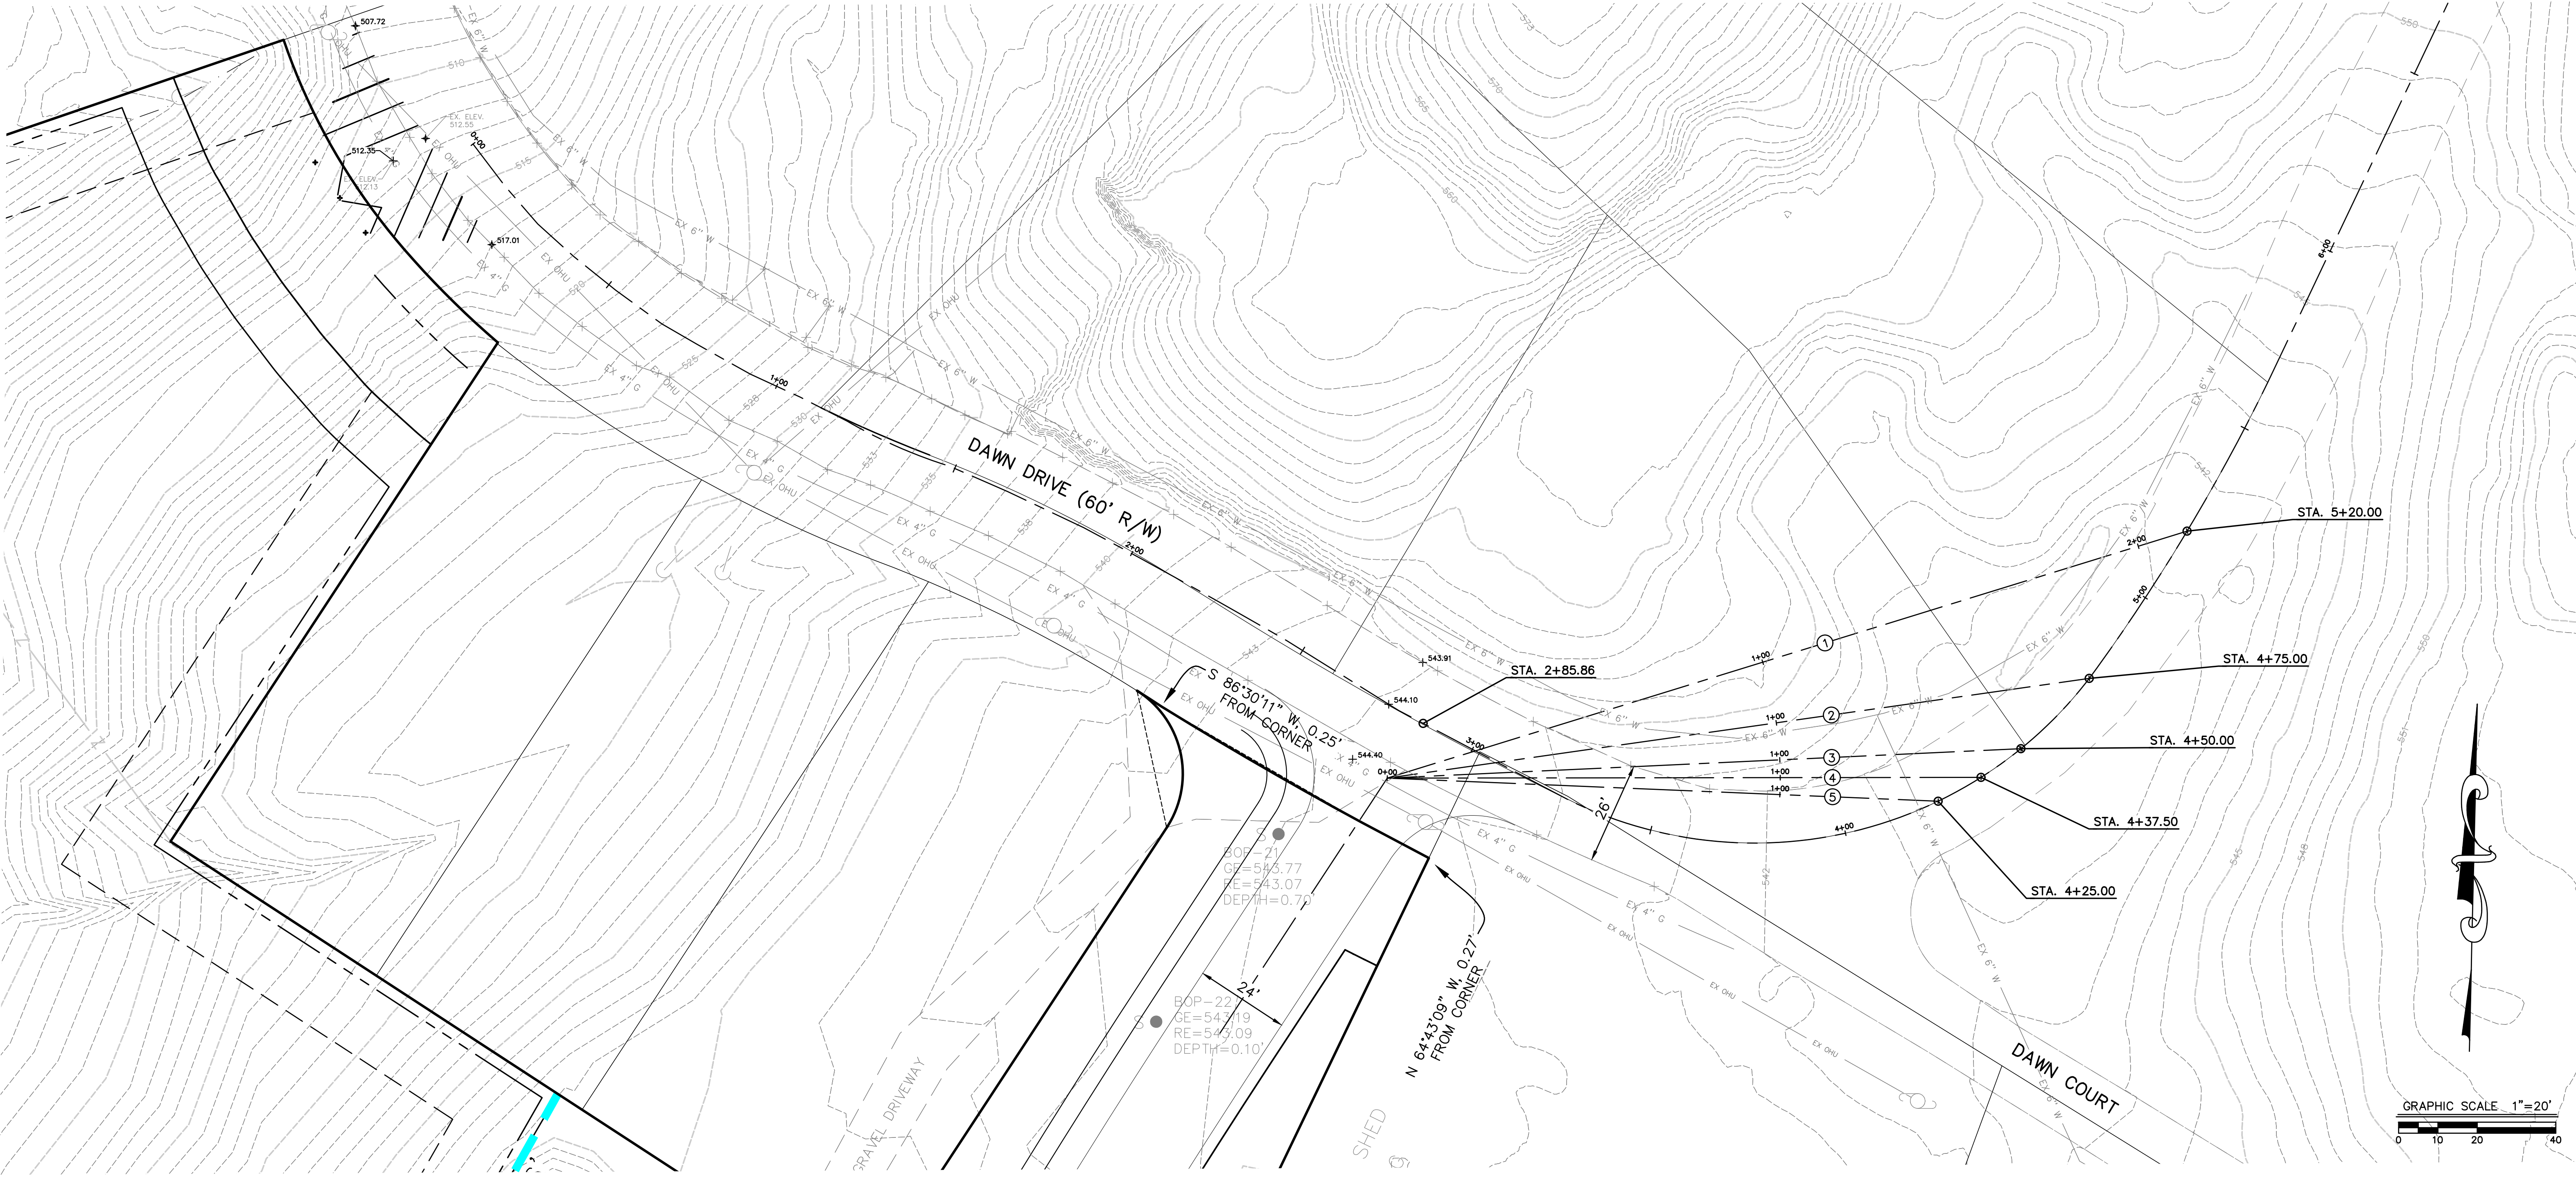

SIGHT LINES: FROM DAWN DRIVE INTERSECTION  
VERT. SCALE: 1"=4',  
HORIZ. SCALE: 1"=40'

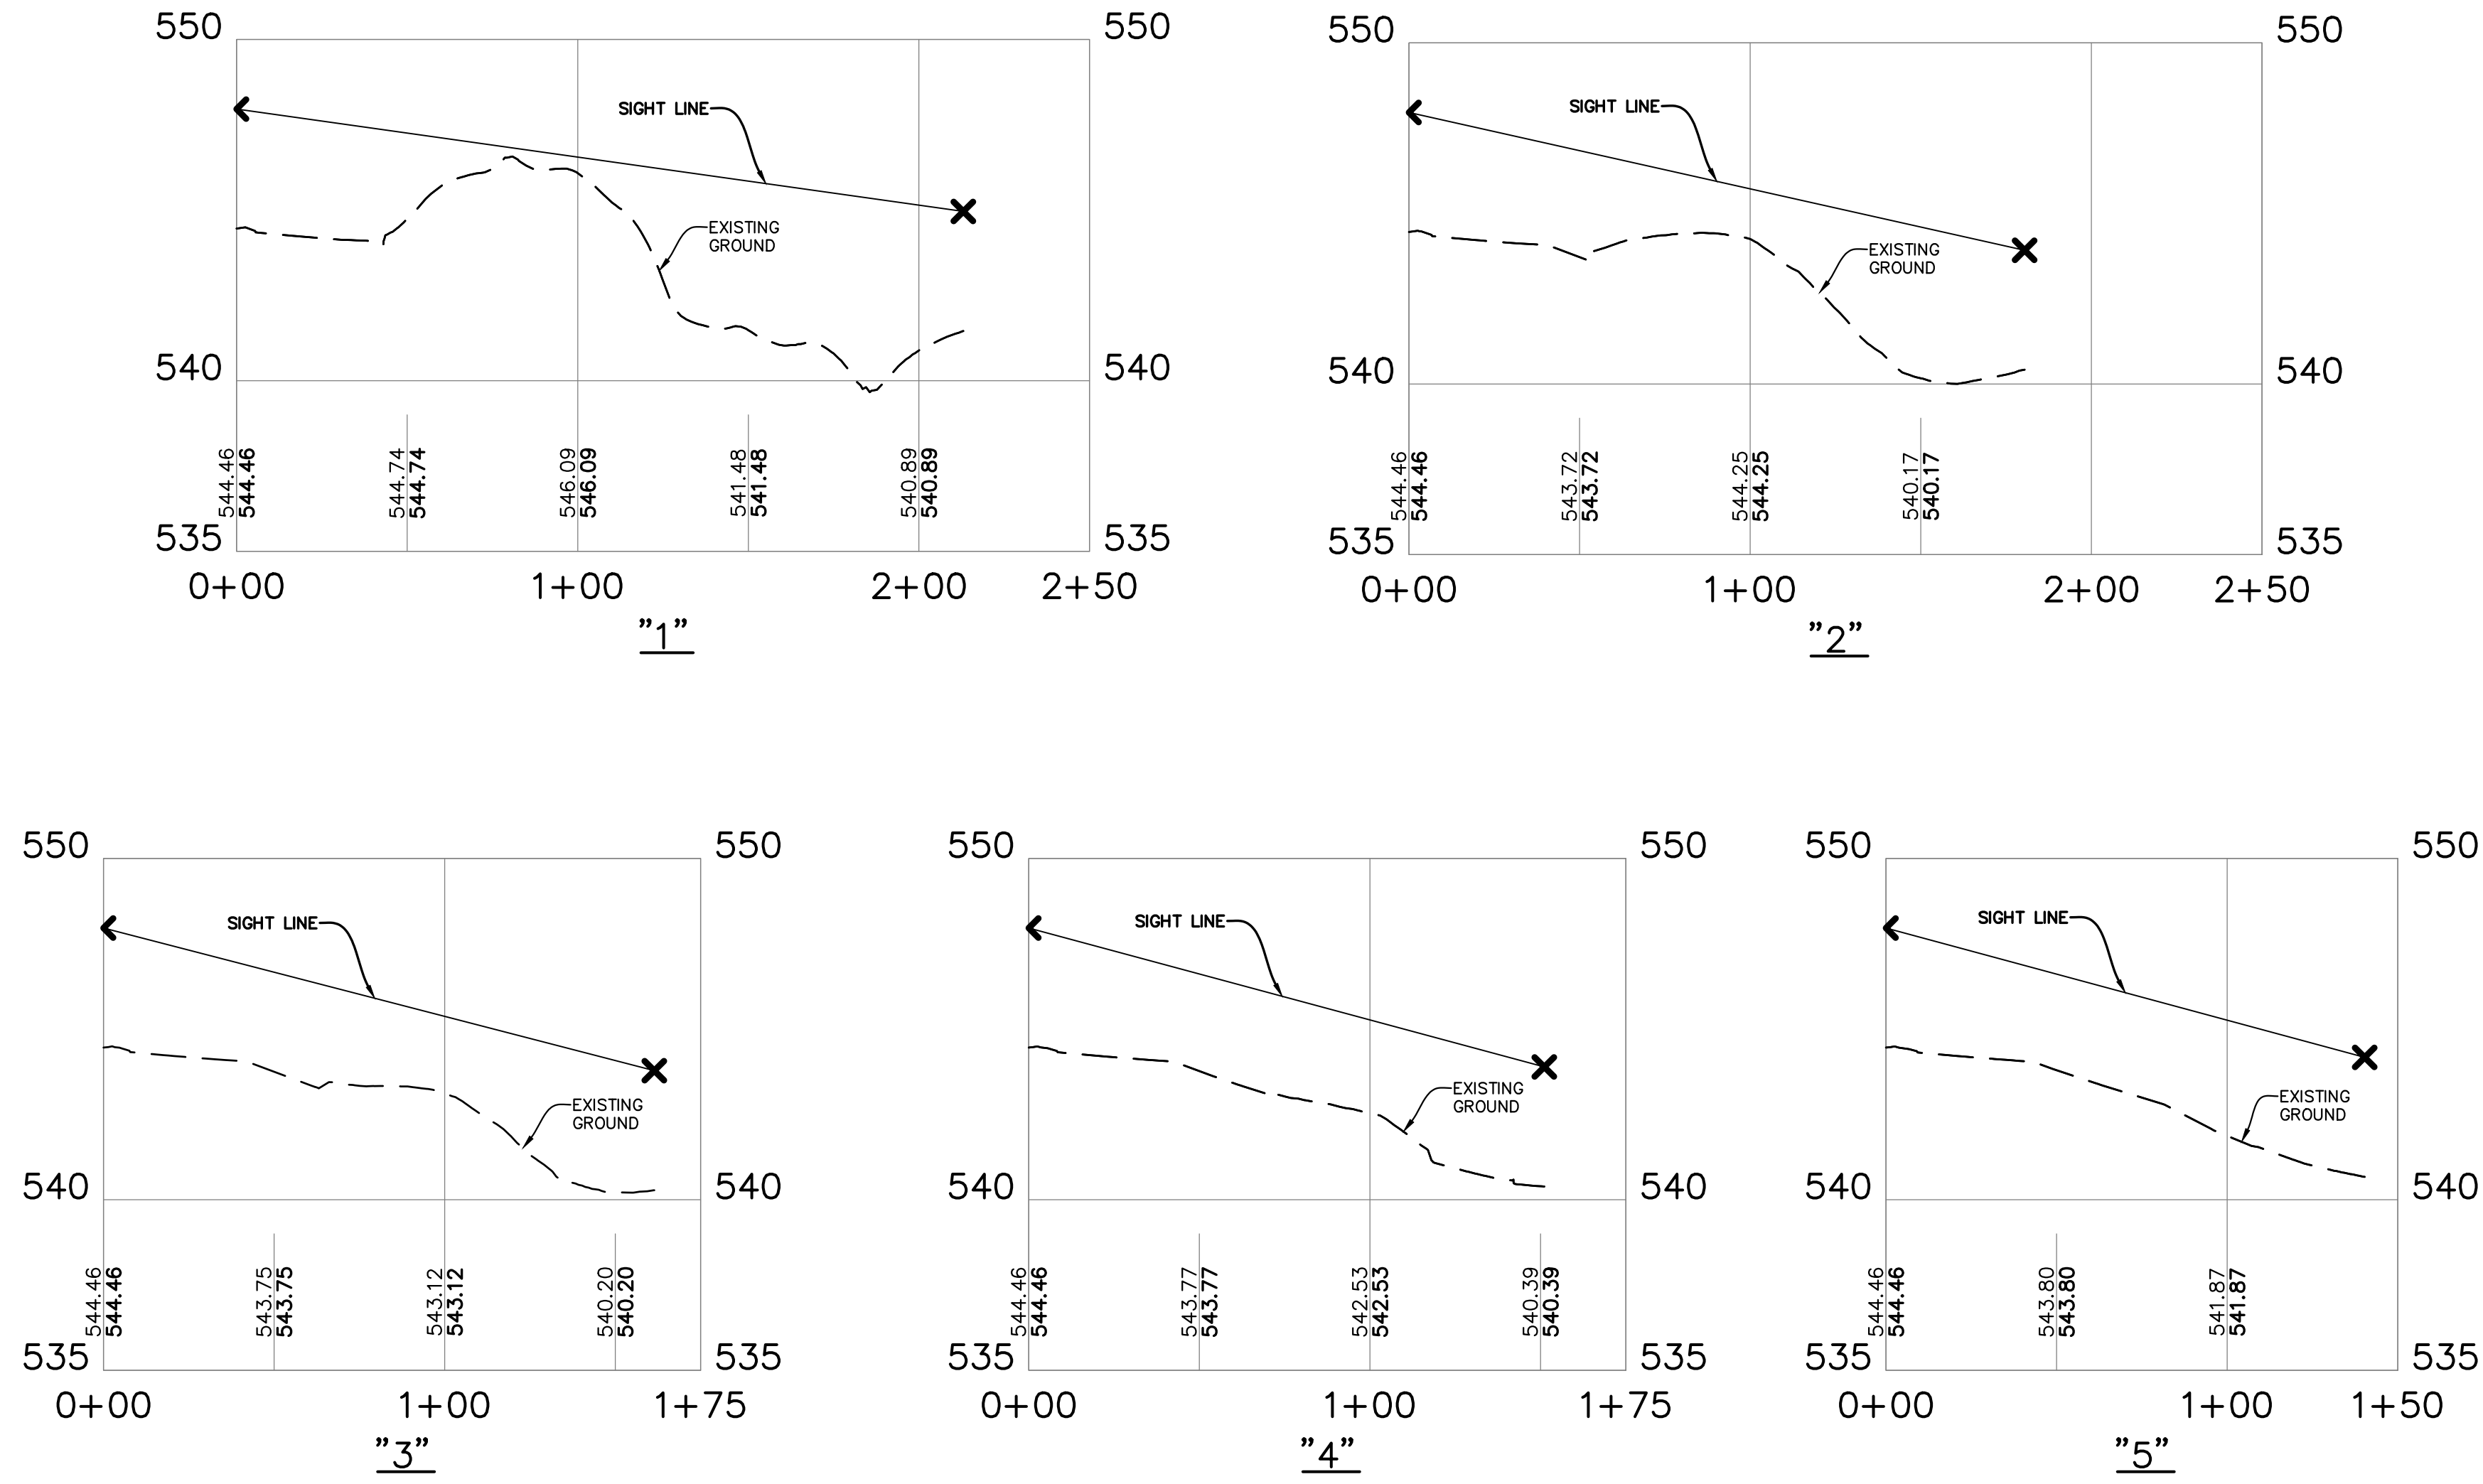


PROFILE: DAWN DRIVE AT CURRENT ELEVATION  
VERT. SCALE: 1"=4',  
HORIZ. SCALE: 1"=40'

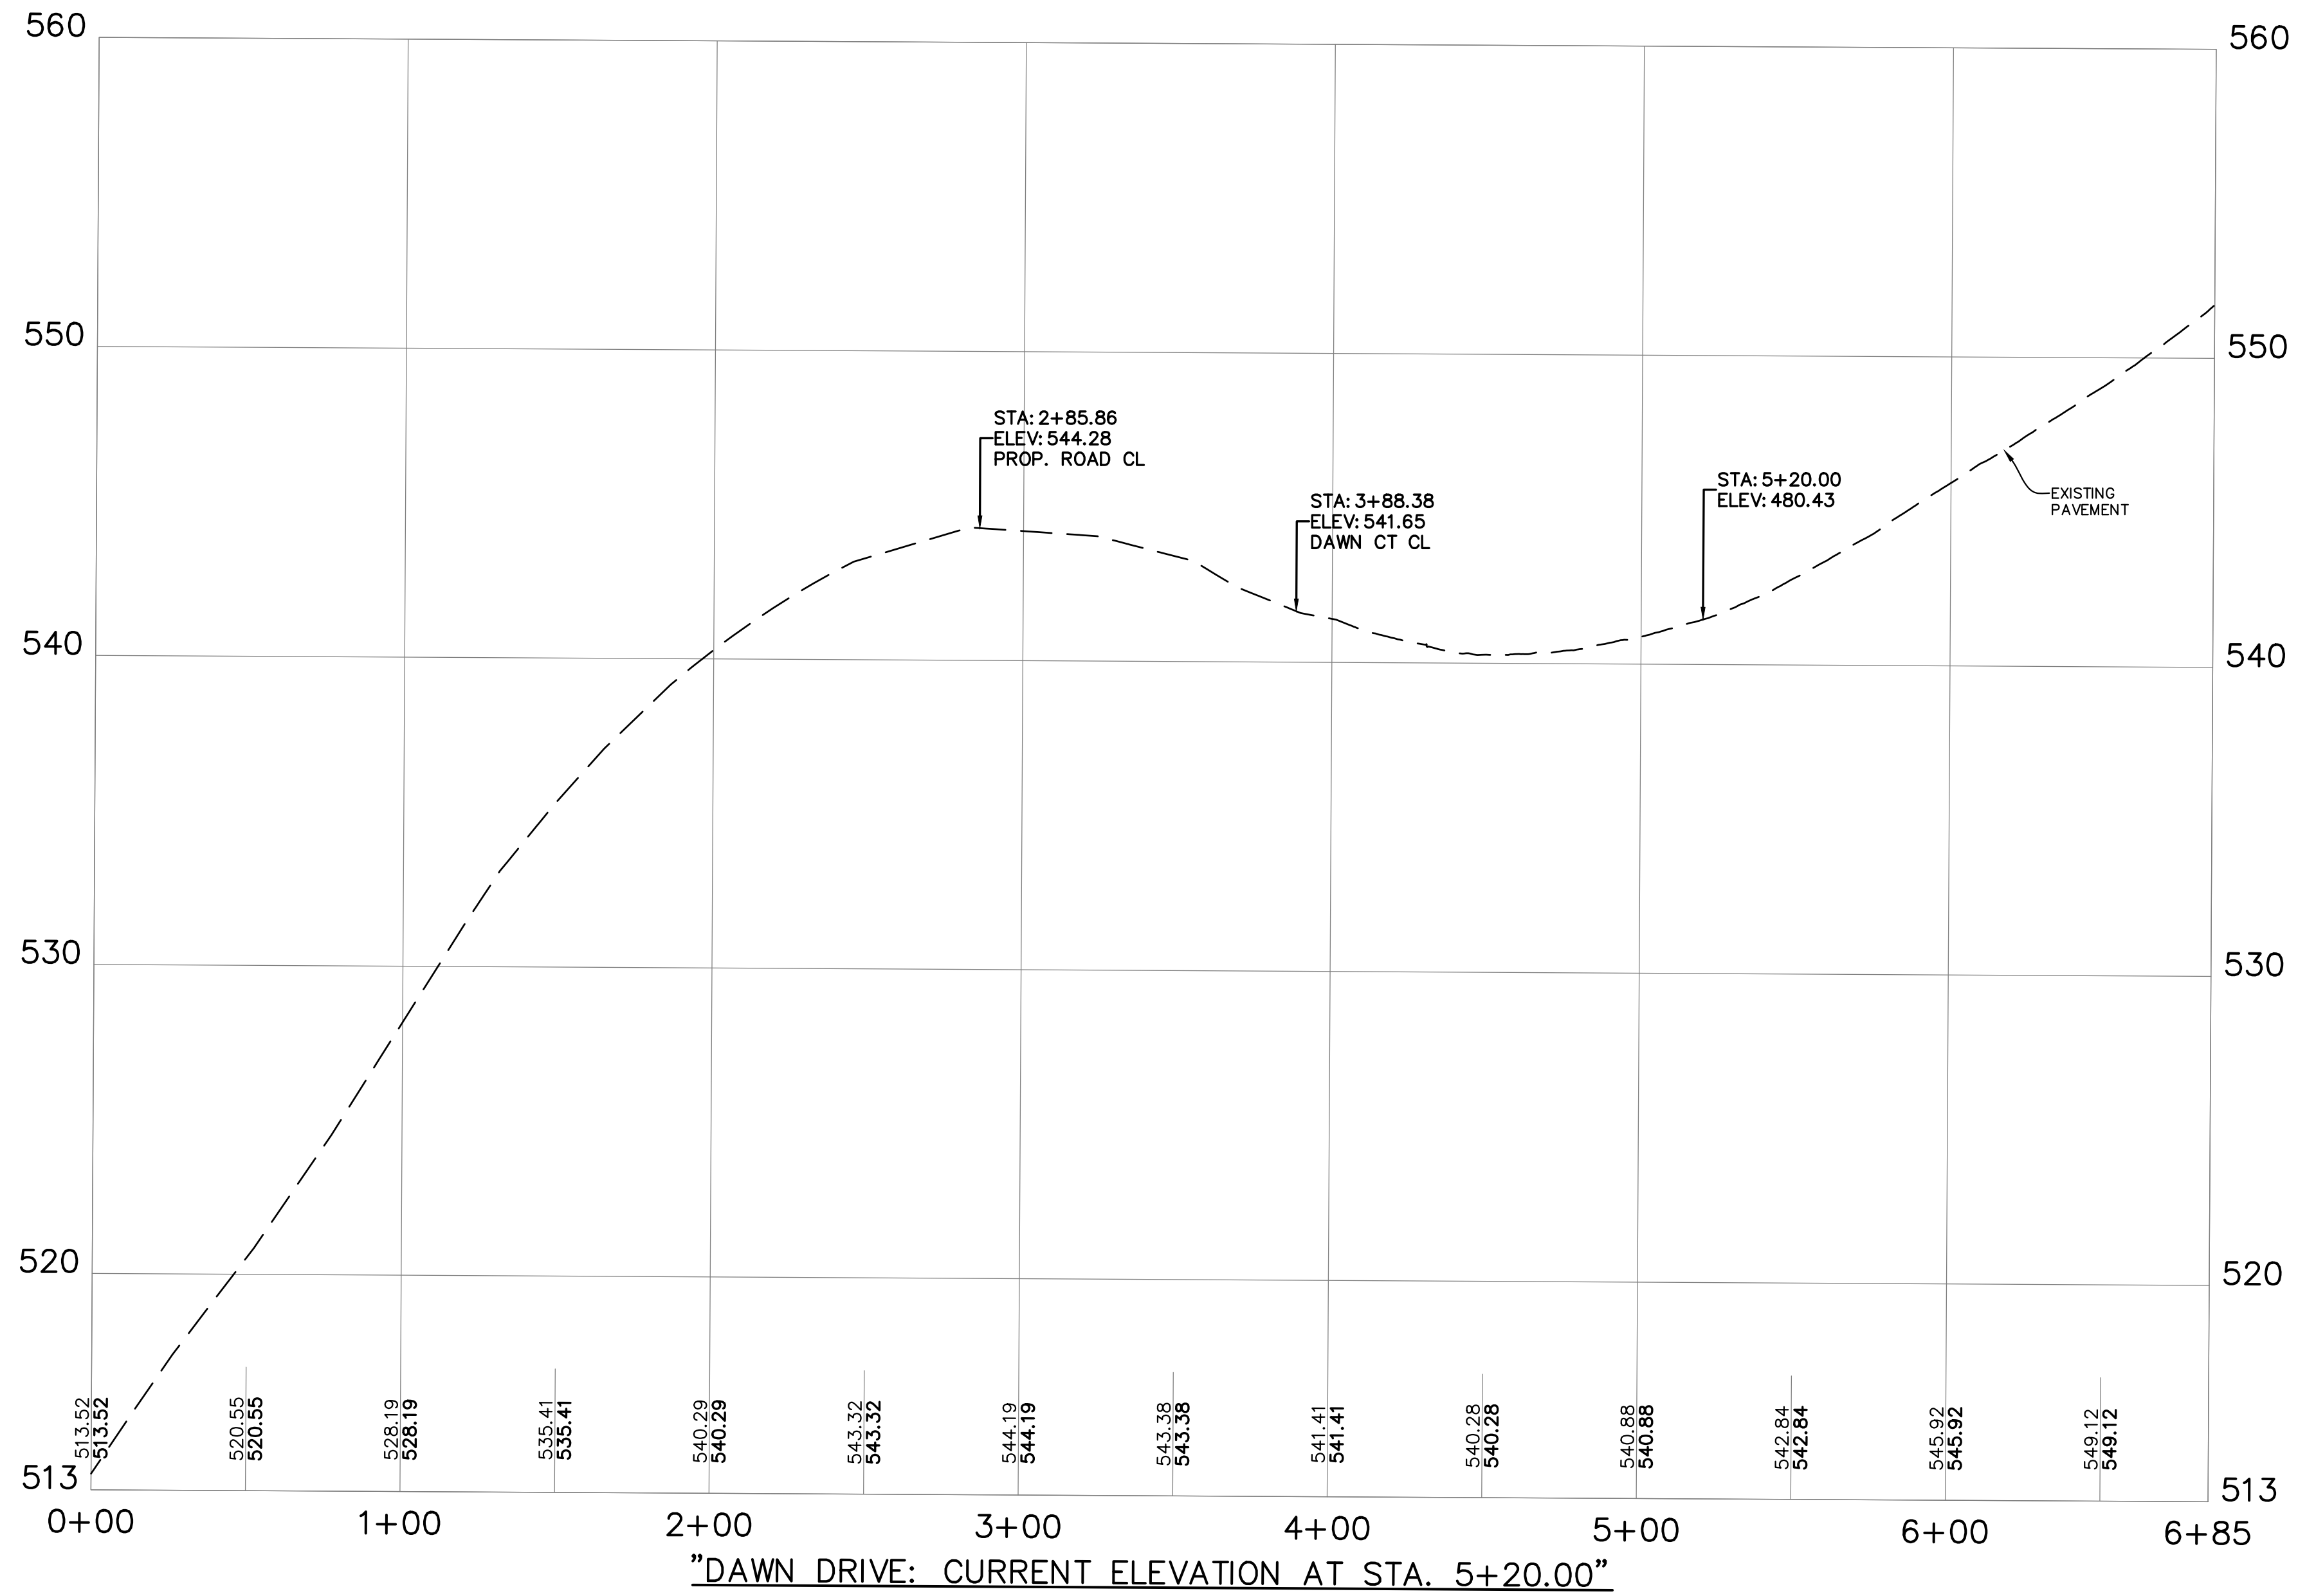




DAWN DRIVE, DAWN COURT, & PROPOSED ROAD

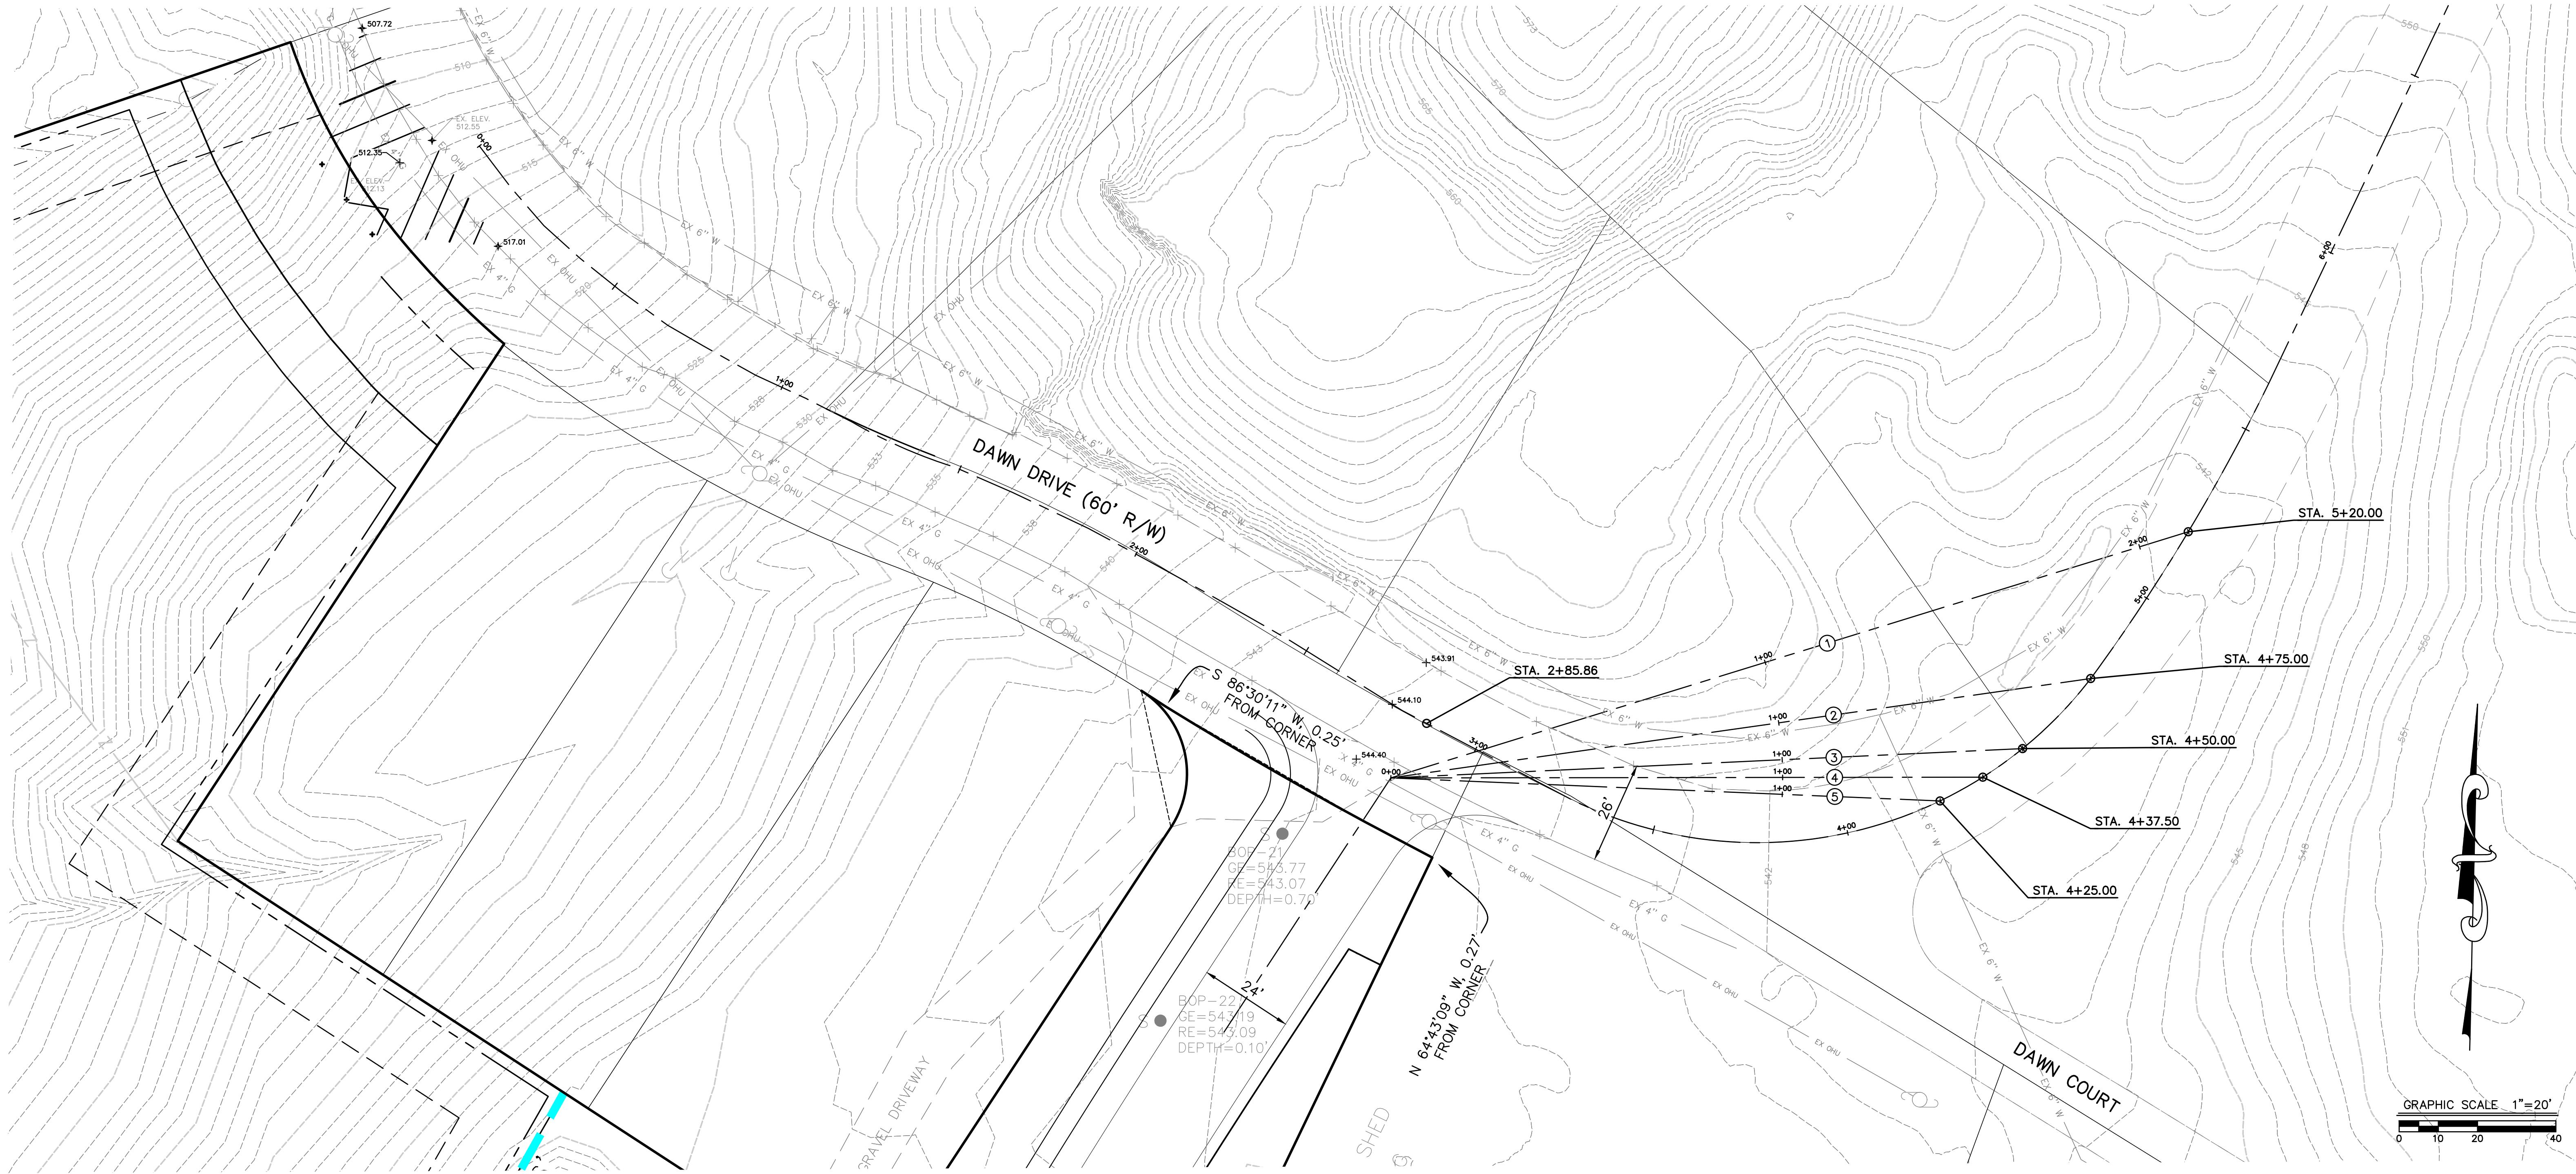

SIGHT LINES: FROM DAWN DRIVE INTERSECTION  
VERT. SCALE: 1"=4',  
HORIZ. SCALE: 1"=40'

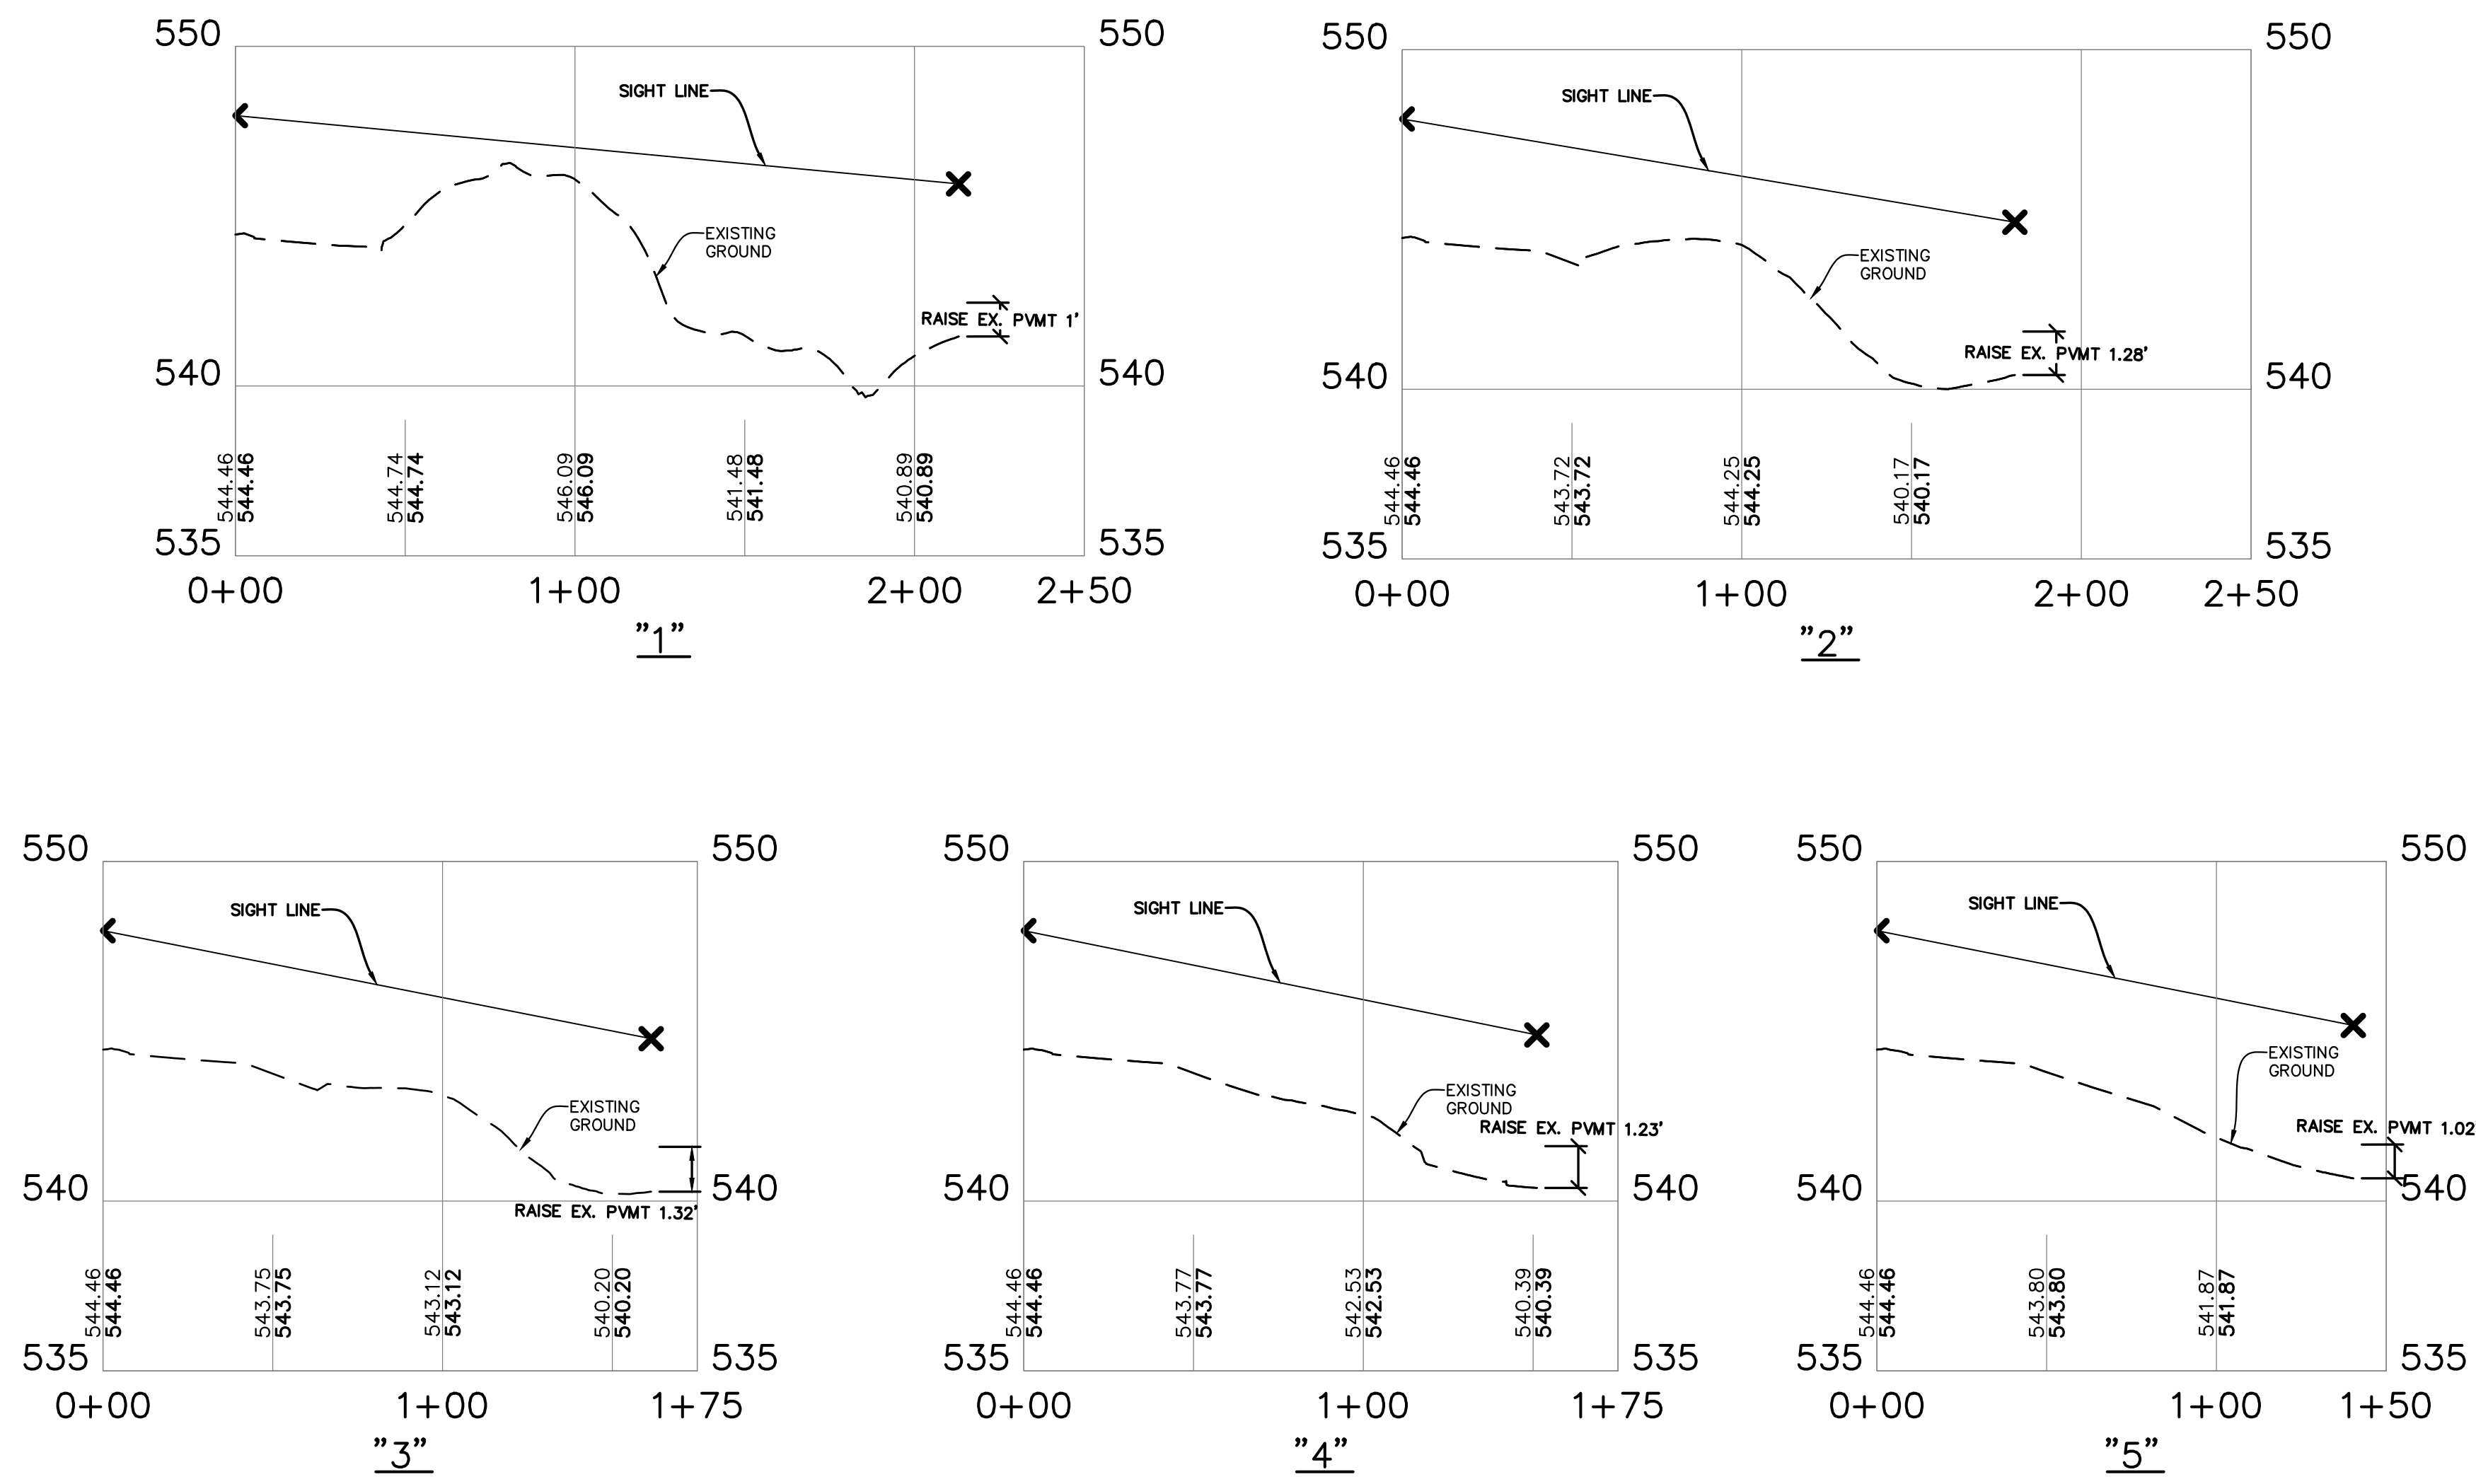

PROFILE: DAWN DRIVE W/ ELEVATION INCREASE  
VERT. SCALE: 1"=4',  
HORIZ. SCALE: 1"=40'

