


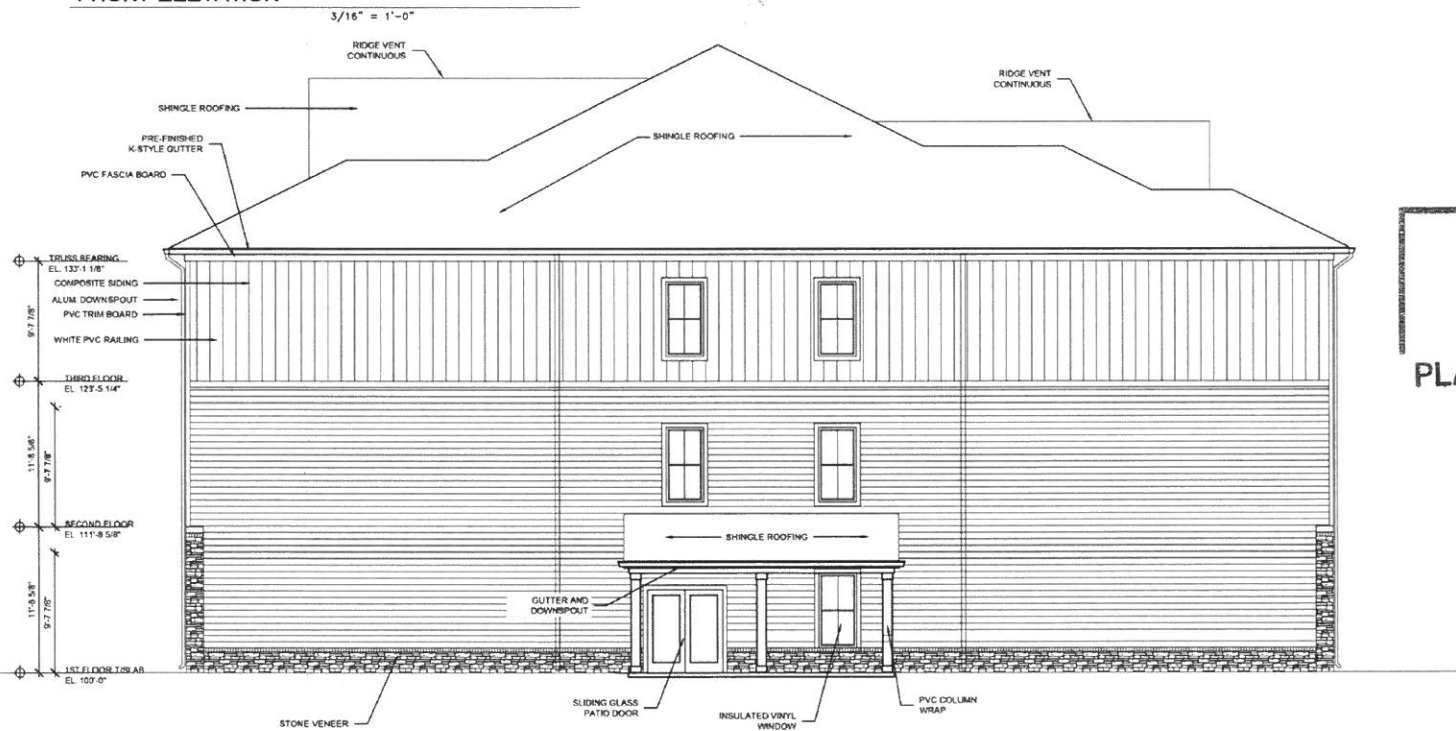

FRONT ELEVATION



SIDE ELEVATION

RECEIVED

NOV 28 2023

PLANNING & DESIGN
SERVICES

23 - ZONE - 0122

