
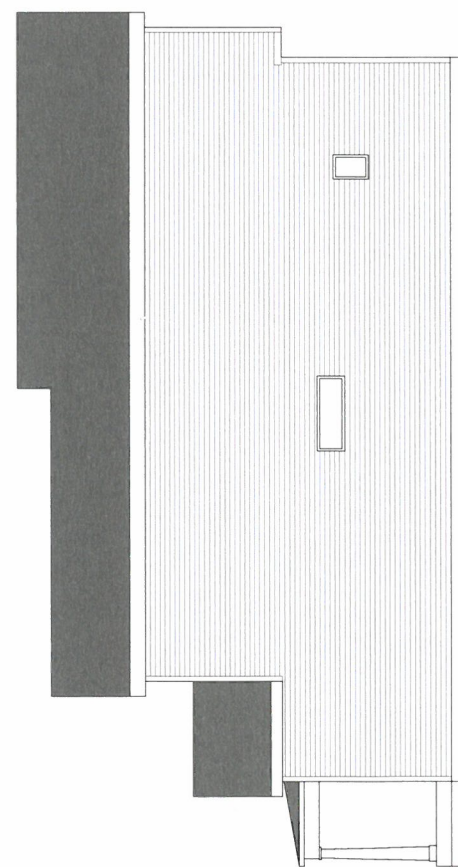
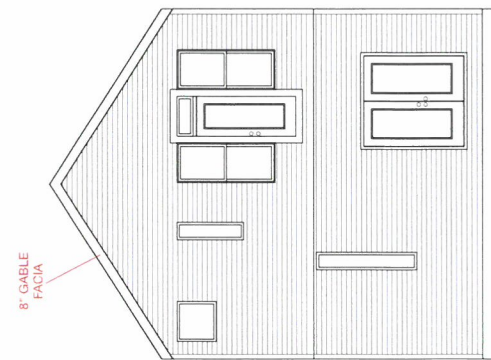


10/10/23

23-VARIANCE-0118

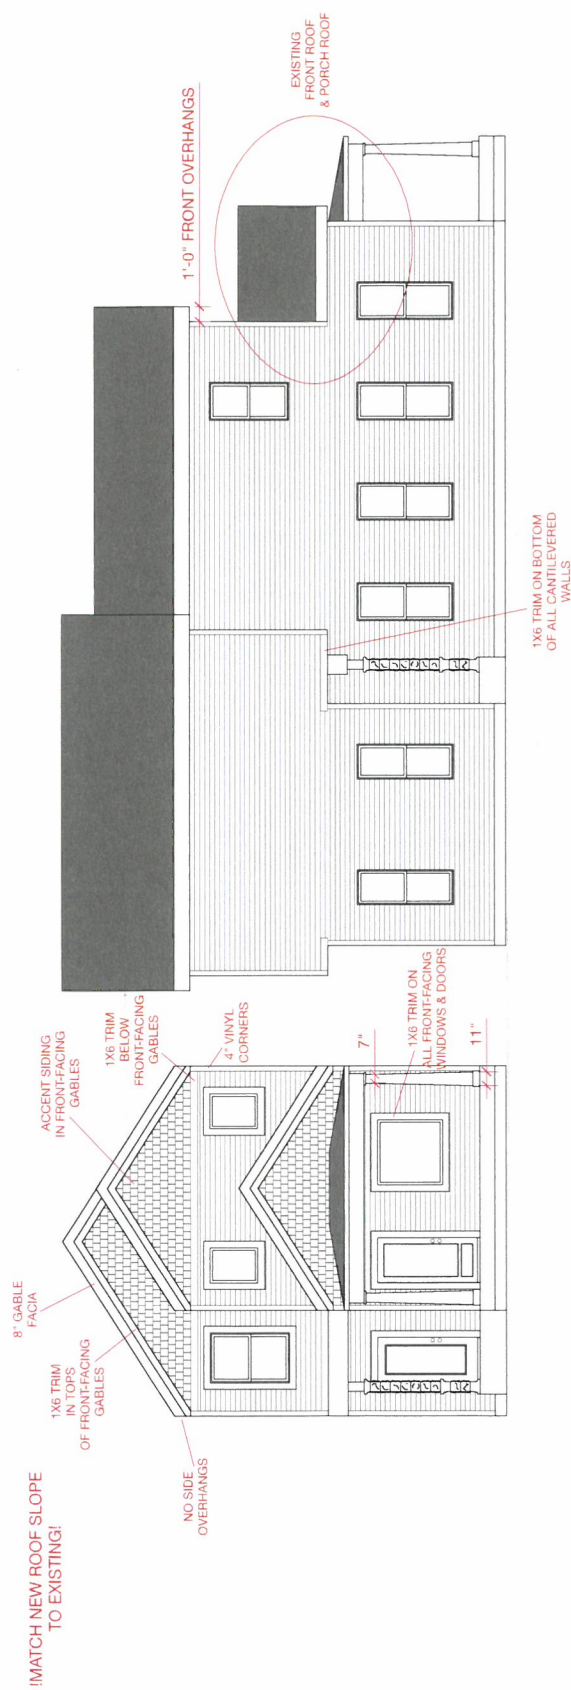

RECEIVED  
AUG 17 2023  
PLANNING & DESIGN  
SERVICES